

# BULK REGULATIONS

ZONING DISTRICT: HIGHWAY COMMERCIAL "HC"

PROVISION	REQUIRED	LOT 3 (REAR LOT)	LOT 4
MIN. LOT SIZE:	1 AC 2 AC (REAR LOT)	±6.64 AC	±5.26 AC
MIN. FRONT YARD:	35 Ft	78 Ft	90 Ft
*MIN. SIDE YARD:	30 Ft	61 Ft	233 Ft
MIN. REAR YARD:	64 Ft	64 Ft	55 Ft
MIN. FRONTAGE:	300 Ft 25 Ft (REAR LOT)	213 Ft	833 Ft
MAX. IMPERMEABLE SURFACE:	60 %	43.0%	58.5%
MAX. HEIGHT:	45 Ft	N/A	29 Ft
MAX. BUILDING FOOTPRINT:	40,000 SF	9,000 SF	±36,000 SF
RETAIL USE PARKING:	144 (4 SPACES/1,000 SF)	N/A	146

PARKING CALCULATION:  
TOTAL RETAIL AREA = 36,000 SF

\*RETAIL\* USE REQUIRED PARKING BASED ON 4 SPACES PER  
1,000 SF OF ENCLOSED FLOOR SPACE.  
36,000 SF X (4/1,000) = 144 SPACES.

TOTAL PARKING SPACES REQUIRED = 146 SPACES

## SITE DATA

ZONING DISTRICT: "HC" HIGHWAY COMMERCIAL  
LOT SIZE: ±5.10 ACRES  
TAX GRID No.: 132600-7063-00-562258

PROPERTY ADDRESS: 3042 RT. 22  
DOVER PLAINS, NY 12522


PROPERTY OWNER: DOVER VILLAGE, LLC  
P.O. BOX 429  
DOVER PLAINS, NY 12522

### AQUIFER OVERLAY DISTRICT NOTE:

THIS PROJECT IS LOCATED WITHIN THE UPPER AQUIFER OVERLAY DISTRICT (UJAZ). ALL LAND USES AND ACTIVITIES WITHIN THE UJAZ ARE SUBJECT TO THE REGULATIONS SET FORTH IN SECTION 145-15 OF THE TOWN CODE OF THE TOWN OF DOVER, AQUIFER OVERLAY DISTRICT, AS AMENDED FROM TIME TO TIME.

## LEGEND

EXISTING PROPERTY LINE		PROPOSED LIGHT POST	
EXISTING WATER SERVICE		PROPOSED CONTOUR	
EXISTING FORCE MAIN		PROPOSED DRAINAGE LINE	
EXISTING ELECTRIC LINE		PROPOSED CATCH BASIN	
EXISTING STORM SEWER		PROPOSED SPOT ELEVATION	
EXISTING CONTOUR		PROPOSED FORCMEAN	
100 YEAR FLOODPLAIN		PROPOSED SWALE	
EXISTING CATCH BASIN		PROPOSED WATER SERVICE	
EXISTING EDGE OF PAVEMENT		PROPOSED HYDRANT	
EXISTING UTILITY POLE		PROPOSED WATER VALVE	
EXISTING STORM MANHOLE			
EXISTING WATER HYDRANT			
EXISTING SPOT ELEVATION			
EXISTING LIGHT POLE			

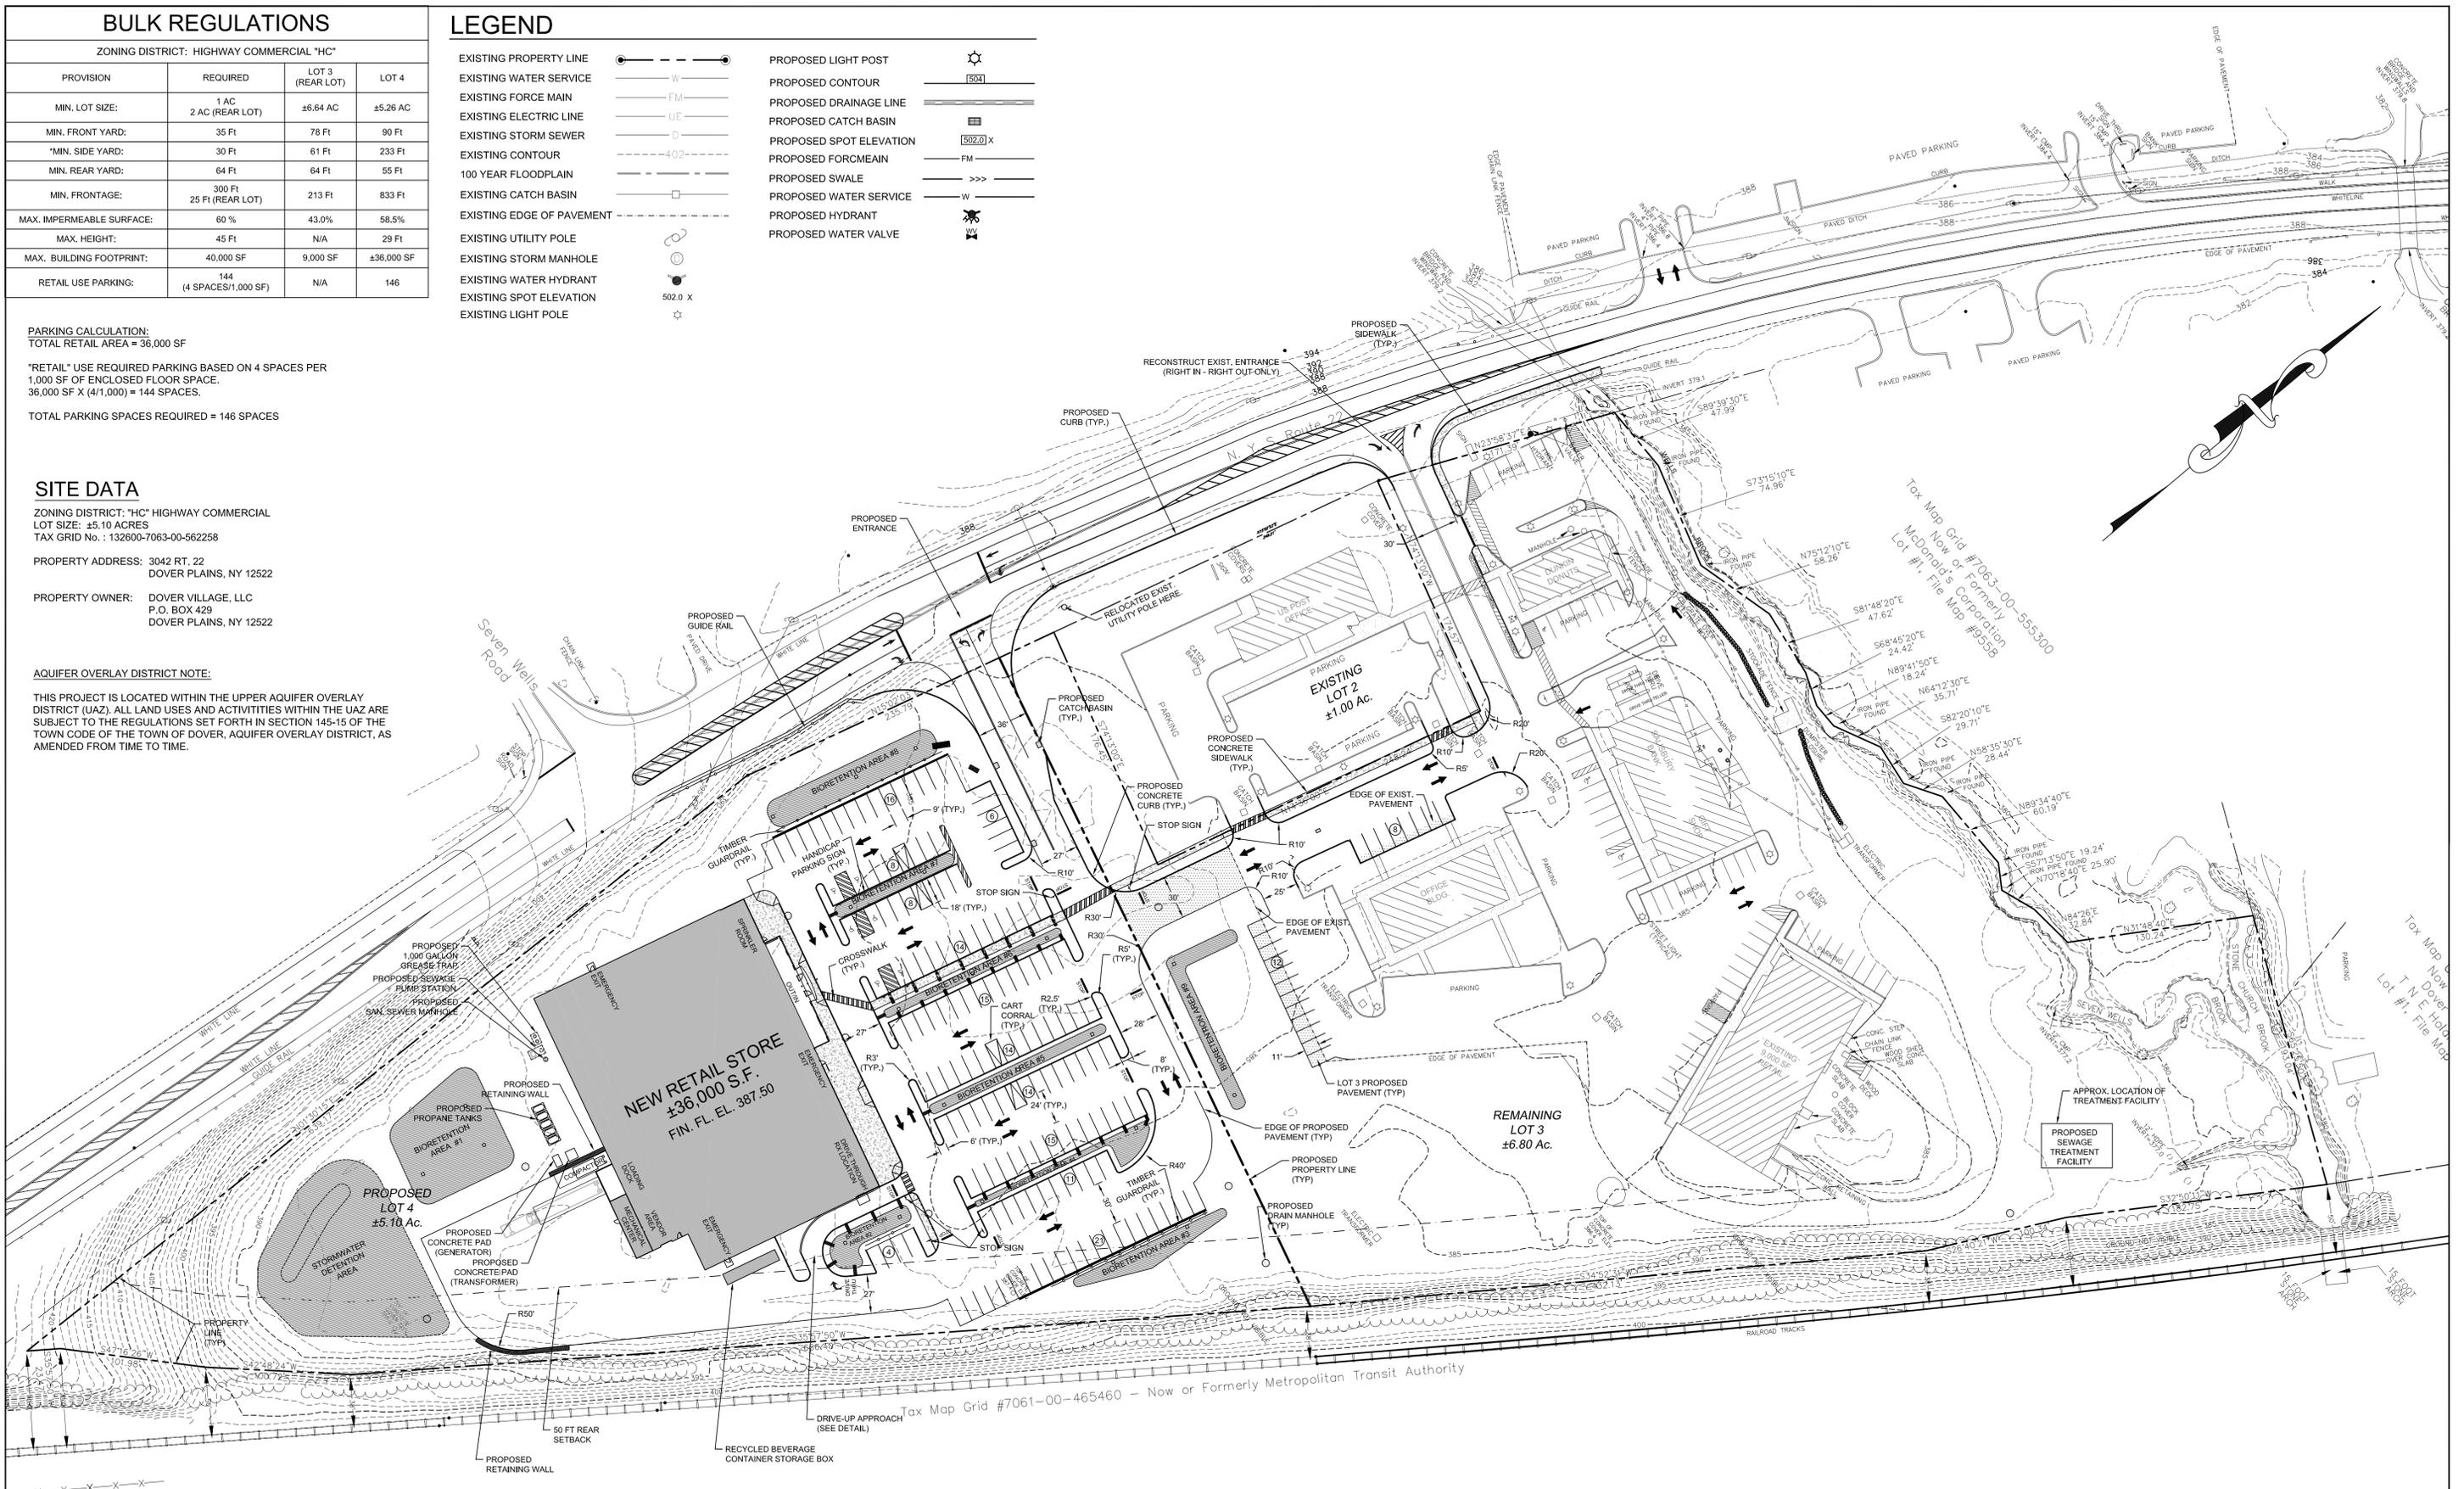

MAP NOTES:  
1. PROPERTY AND TOPOGRAPHIC SURVEY DATA BASED UPON AN ACTUAL FIELD SURVEY COMPLETED IN DECEMBER OF 2010 BY SPENCER S. HALL, NYS L.S. NO. 49138.  
2. NO REGULATORY WETLANDS ARE PRESENT ON OR WITHIN PROJECT SITE.

**Dig Safely.**  
**New York**  
800-962-7962  
www.digsafelynewyork.com

Call Before You Dig  
 Wait The Required Time  
 Confirm Utility Response  
 Respect the Marks  
 Dig With Care

DATE	REVISION
10/2/11	REVISED LOT 4 PARKING LAYOUT

ENGINEERING, DESIGN, & PLANS PREPARED BY:  
**RENNIA ENGINEERING DESIGN, PLLC**  
CIVIL & ENVIRONMENTAL ENGINEERING  
6 Dover Village Plaza, Suite 5, P.O. Box 400, Dover Plains, NY 12522  
Tel: (845) 877-0555 Fax: (845) 877-0556  
Copyright 2008. All Rights Reserved.

IT IS A VIOLATION OF NEW YORK STATE EDUCATION LAW FOR ANY PERSON TO ALTER THESE PLANS, SPECIFICATIONS OR REPORTS IN ANY WAY, UNLESS ACTING UNDER THE DIRECTION OF A LICENSED PROFESSIONAL ENGINEER.

**PRELIMINARY FOR REVIEW ONLY**

DOVER VILLAGE SHOPPING CENTER					
TOWN OF DOVER			DUTCHESS COUNTY, NY		
OVERALL SITE PLAN					
DATE	SCALE	DESIGNED BY	DRAWN BY	CHECKED BY	JOB NO.
7/13/11	1"=50'	RAR	RAR	RAR	10-029
SHEET NO.					<b>3 of 14</b>