
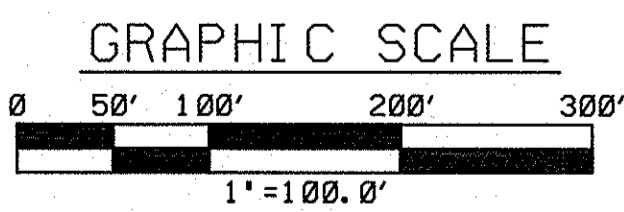


VICINITY MAP  
SCALE: 1" = 4000'

NOTES

- PROJECT INFORMATION:  
PROJECT NAME: CRICKET VALLEY ENERGY  
DEVELOPER: CRICKET VALLEY ENERGY CENTER, LLC  
OWNER OF RECORD: HOWLANDS LAKE PARTNERS, LLC  
PO BOX 285, MOUNT KISCO, NY 10549.
- PROPERTY LINE IS SUPERIMPOSED OVER CONSOLIDATED EDISON COMPANY EASEMENT LINE.

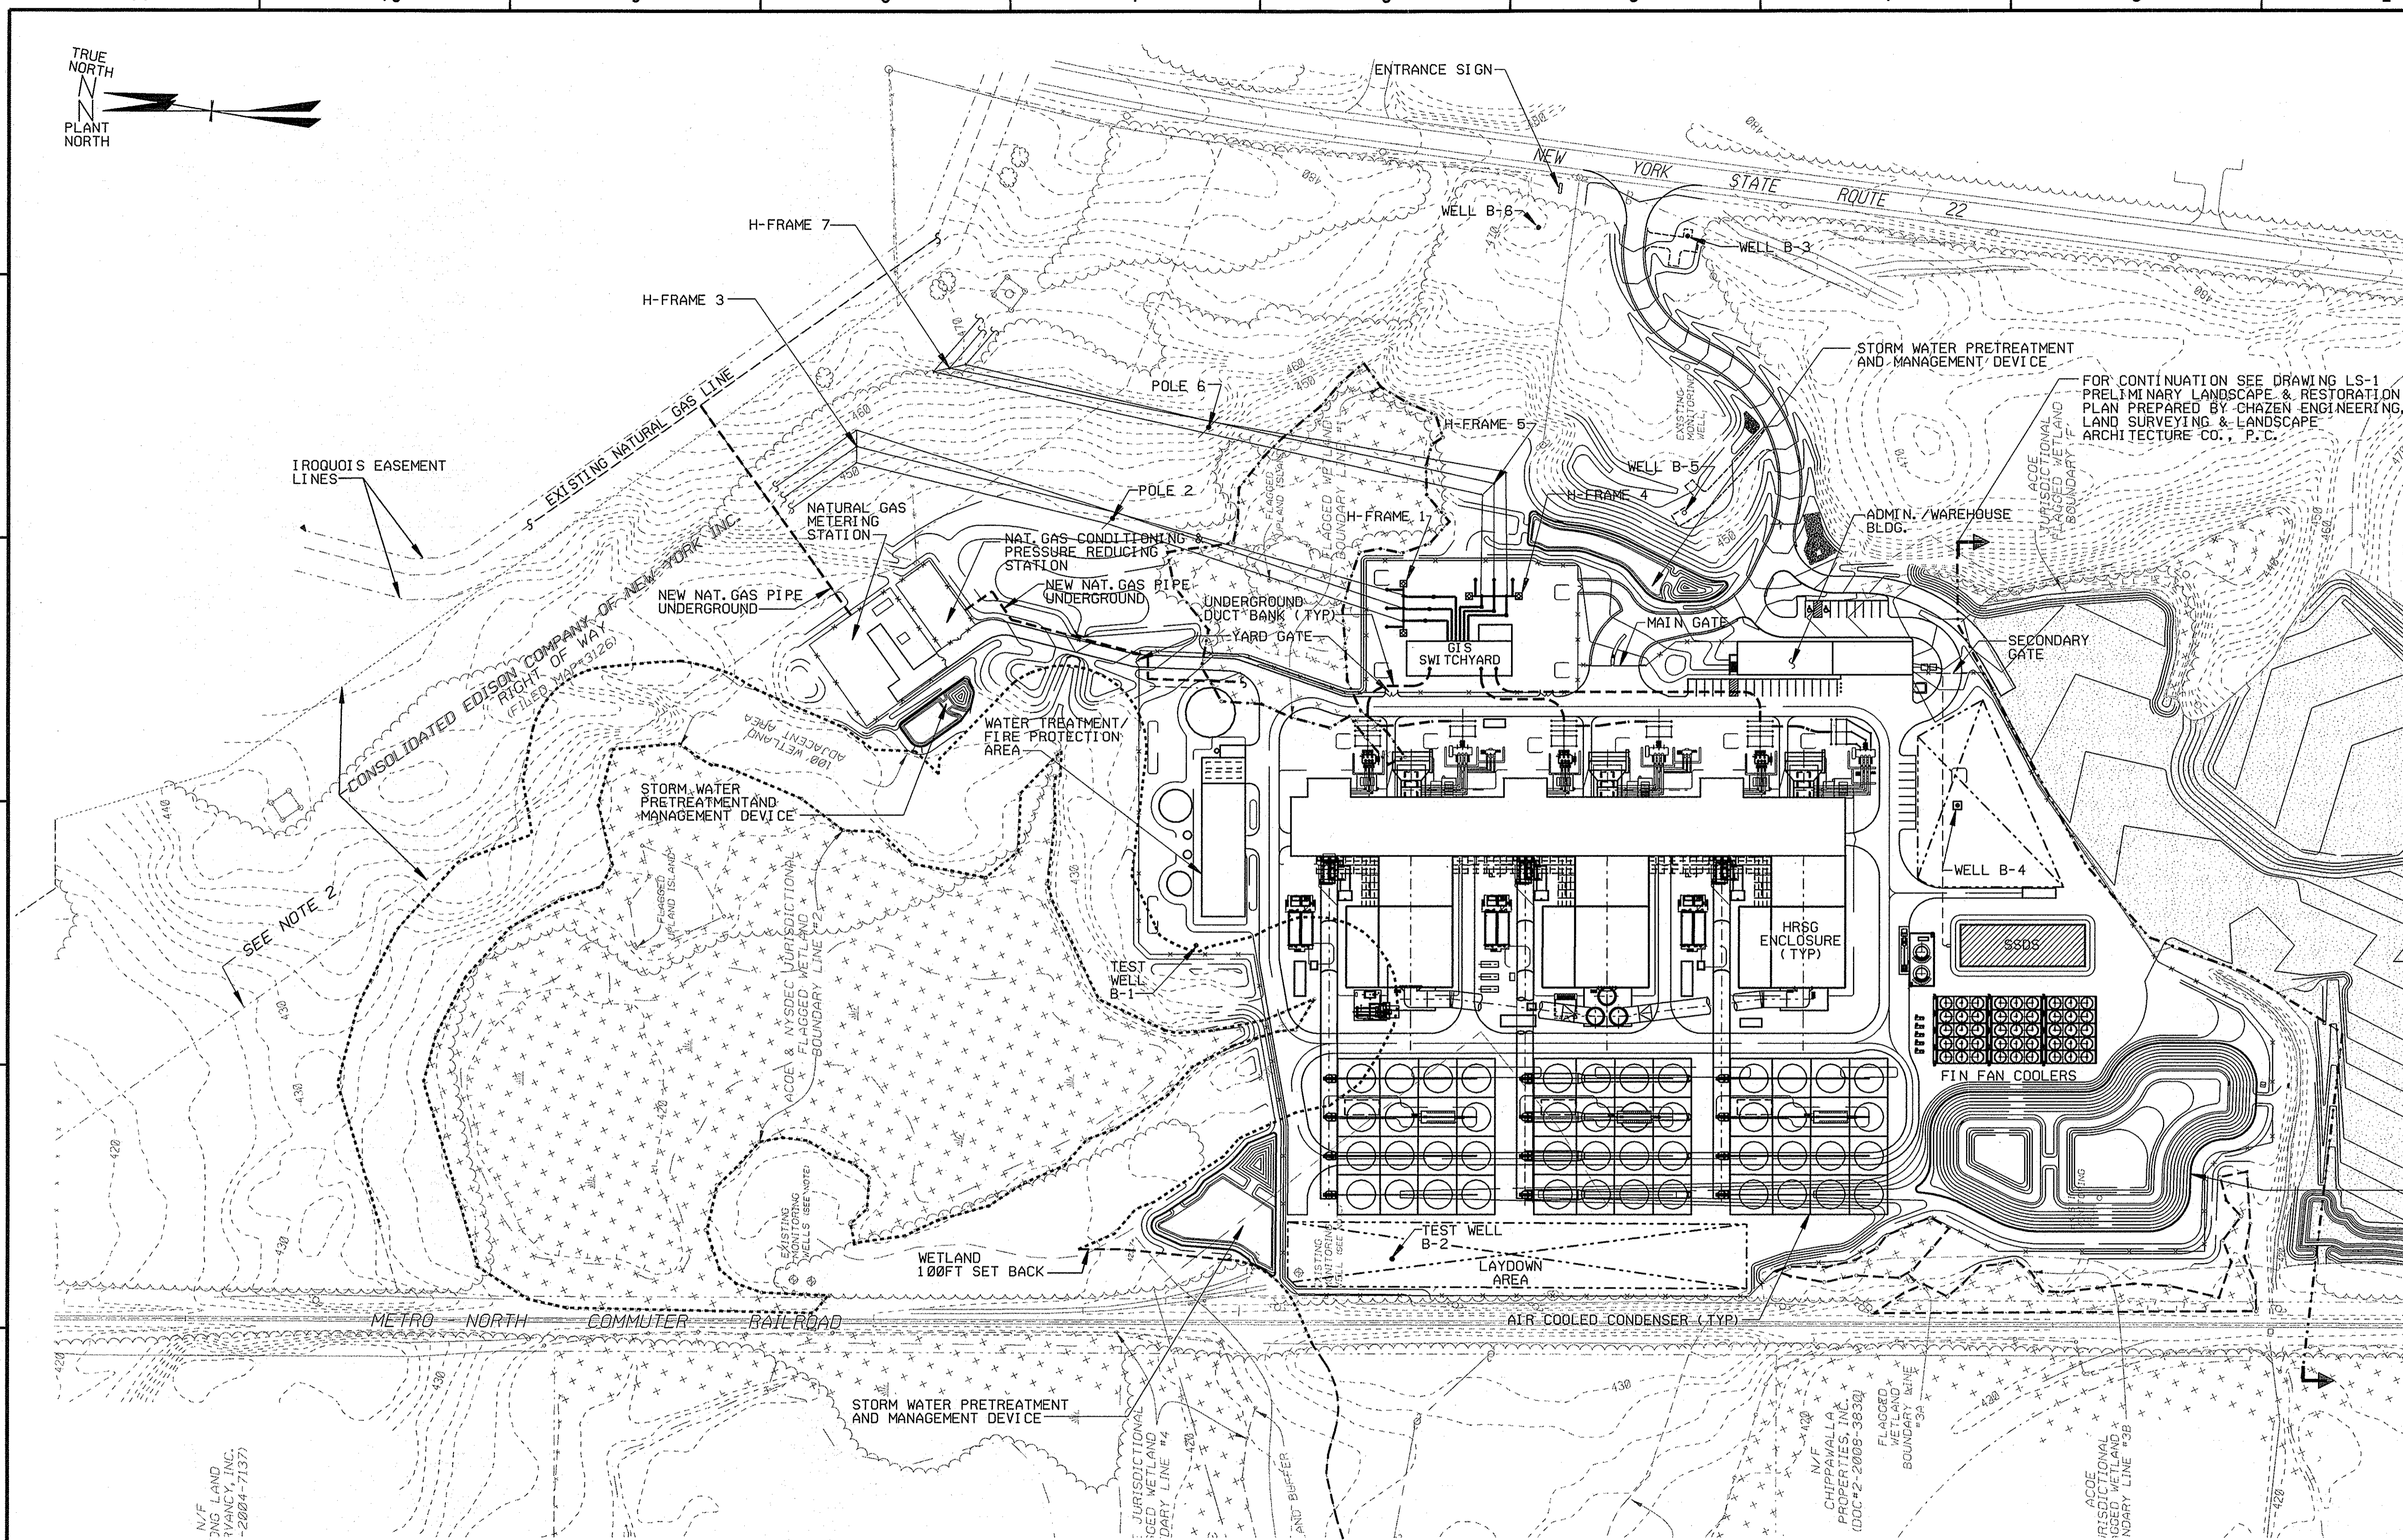

SITE PLAN SHT: 1

Rev No	Revision	Date	Dwn	Chkd	Approved Chief Engr	Rev No	Revision	Date	Dwn	Chkd	Approved Chief Engr	Rev No	Revision	Date	Dwn	Chkd	Approved Chief Engr
S	REVISED SWITCHYARD AND ARRANGEMENT OF TRANSMISSION LINE POLES/FRAMES.	08/4/10				N	ISSUED FOR PERMITTING	10/6/09	JGF								
T	REVISED TO INCORPORATE CLIENTS COMMENTS.					P	REVISED TO INCLUDE HRSG AND GENERATOR ENCLOSURES	10/29/09	JFH	JEF							
Q	GENERAL REVISION							6/24/10	ZU								
R	ADDED: WELLS 5&6. REVISED: SWITCHYARD ARRANGEMENT AND RELOCATED TRANSMISSION LINE POLES.							7/22/10	JGF								

Drawing Control				Engineering Review		
Purpose	Approved By	Date	Released By	Disc	Engr	Date
For Information	JGF	10/12/09	JGF			
For Comment						
For Bid						
For Fabrication						
For Construction						

		<b>JORGE E. FERRERO</b> ENGINEER NO. 062862-1	
Drawn	JGF	Designed	JGF
Checked	JGF	Checked	JGF
Lead Engineer	JGF	Date	
Scale	1:100.0'	Approved for Construction	
Chief MECHANICAL Engineer		Work Order	3000
		Drawing No	M200
		Sh	T

N/F  
JNG LAND  
INC.  
TYNANCY, NY  
-2004-71371

N/F  
CHIPPAMALLA  
PROPERTIES, INC.  
(DOC #2-2008-3630)

N2001.DGN

16:54

06-JUN-2012