
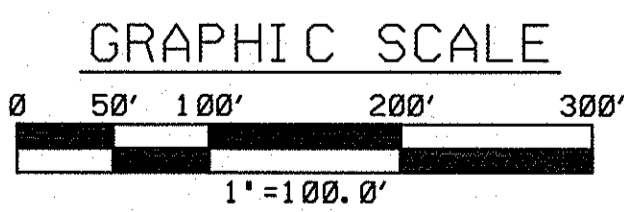


VICINITY MAP
SCALE: 1" = 4000'

NOTES

- PROJECT INFORMATION:
PROJECT NAME: CRICKET VALLEY ENERGY
DEVELOPER: CRICKET VALLEY ENERGY CENTER, LLC.
OWNER OF RECORD: HOWLANDS LAKE PARTNERS, LLC
PO BOX 285, MOUNT KISCO, NY 10549.
- PROPERTY LINE IS SUPERIMPOSED OVER CONSOLIDATED EDISON COMPANY EASEMENT LINE.

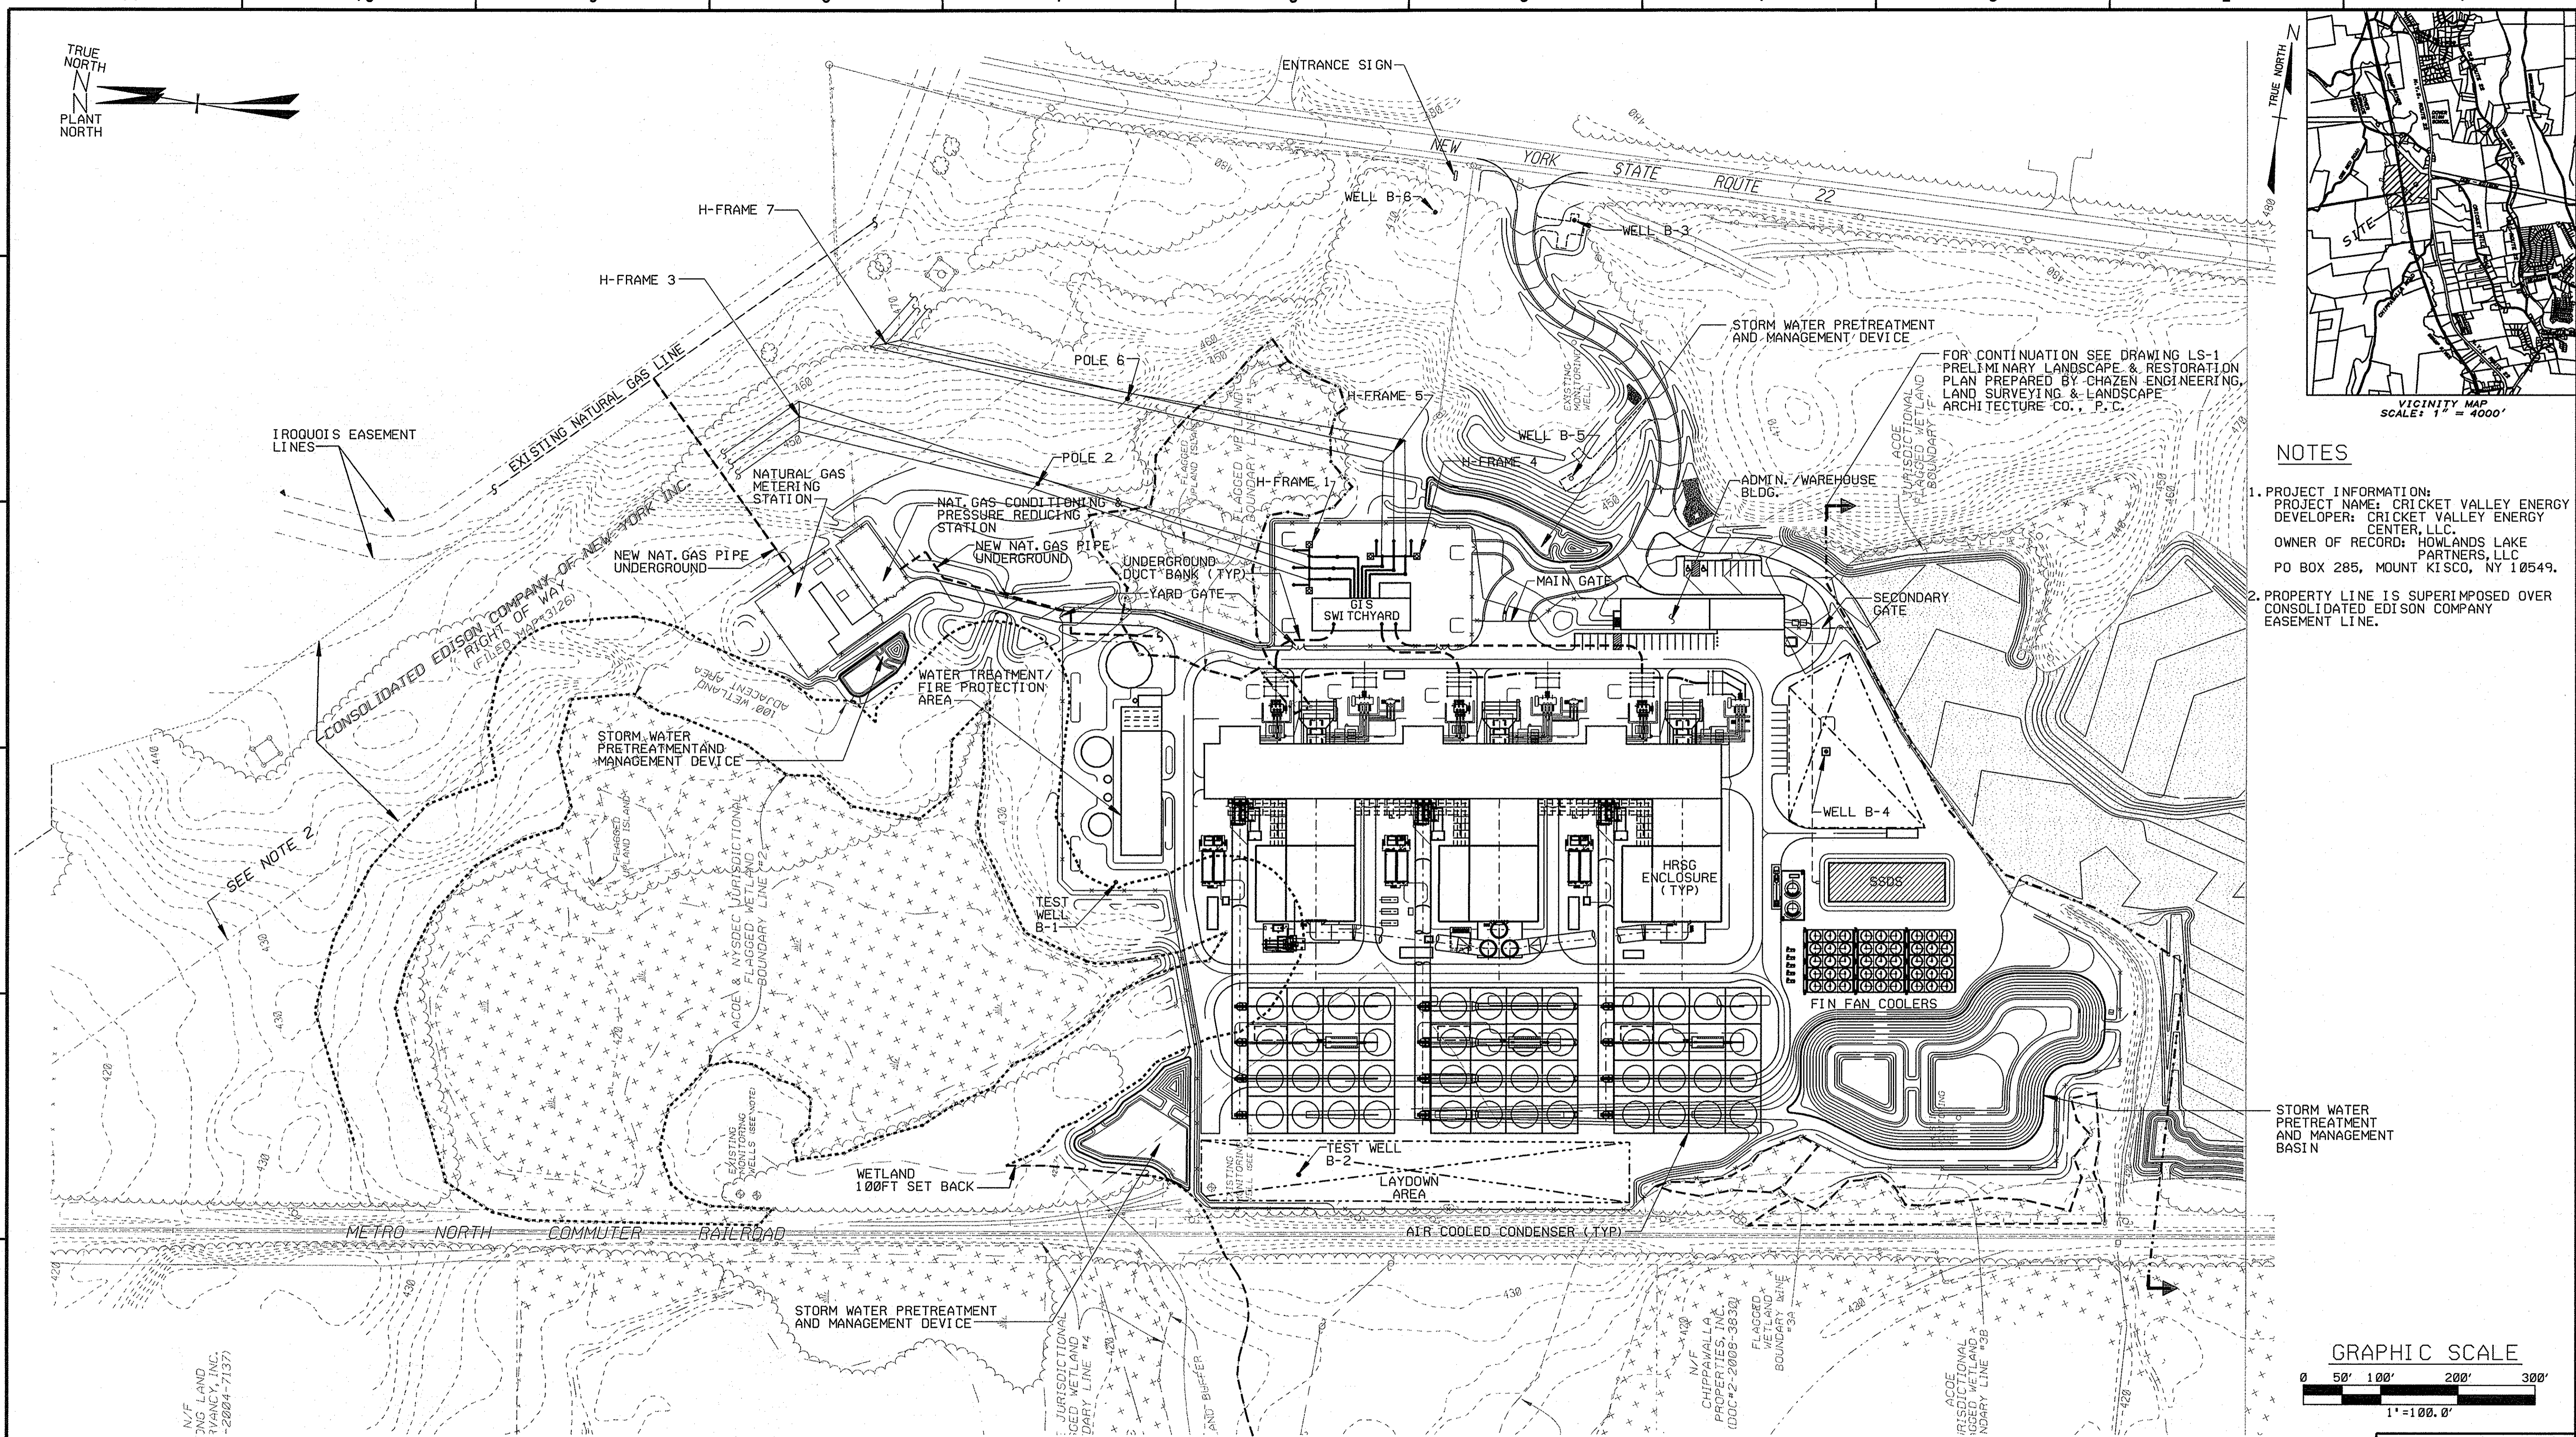

SITE PLAN SHT: 1

Rev No	Revision	Date	Dwn	Chkd	Approved Chief Engr	Rev No	Revision	Date	Dwn	Chkd	Approved Chief Engr	Rev No	Revision	Date	Dwn	Chkd	Approved Chief Engr
S	REVISED SWITCHYARD AND ARRANGEMENT OF TRANSMISSION LINE POLES/FRAMES.	08/4/10					N	ISSUED FOR PERMITTING	10/6/09				JGF				
T	REVISED TO INCORPORATE CLIENTS COMMENTS.						P	REVISED TO INCLUDE HRSG AND GENERATOR ENCLOSURES	10/29/09				JFH/JEF				
							Q	GENERAL REVISION	6/24/10				ZU				
							R	ADDED: WELLS 5&6. REVISED: SWITCHYARD ARRANGEMENT AND RELOCATED TRANSMISSION LINE POLES.	7/22/10				JGF				

Drawing Control				Engineering Review			
Purpose	Approved By	Date	Released By	Date	Disc	Engr	Date
For Information	JGF	10/12/09	JGF	10/12/09			
For Comment							
For Bid							
For Fabrication							
For Construction							

		JORGE E. FERRERO ENGINEER NO. 062862-1	
Drawn	JGF	Designed	JGF
Checked	JGF	Approved for Construction	JGF
Lead Engineer	JGF	Chief MECHANICAL Engineer	JGF

CRICKET VALLEY ENERGY TOWN OF DOVER DUTCHESS COUNTY, NEW YORK GENERAL ARRANGEMENT PLOT PLAN STUDY			
BURNS AND ROE ENTERPRISES, INC. Engineers and Constructors - Oradell, NJ New York Certificate of Authorization No. 0004677			
Work Order	3000	Drawing No	M200
Sh	T	Rev	

N2001.DGN
 16:54
 06-JUN-2012

N/F
JNG LAND
TYNANCY, INC.
-2004-71371

N/F
CHIPPAMALLA
PROPERTIES, INC.
(DOC #2-2008-3630)