


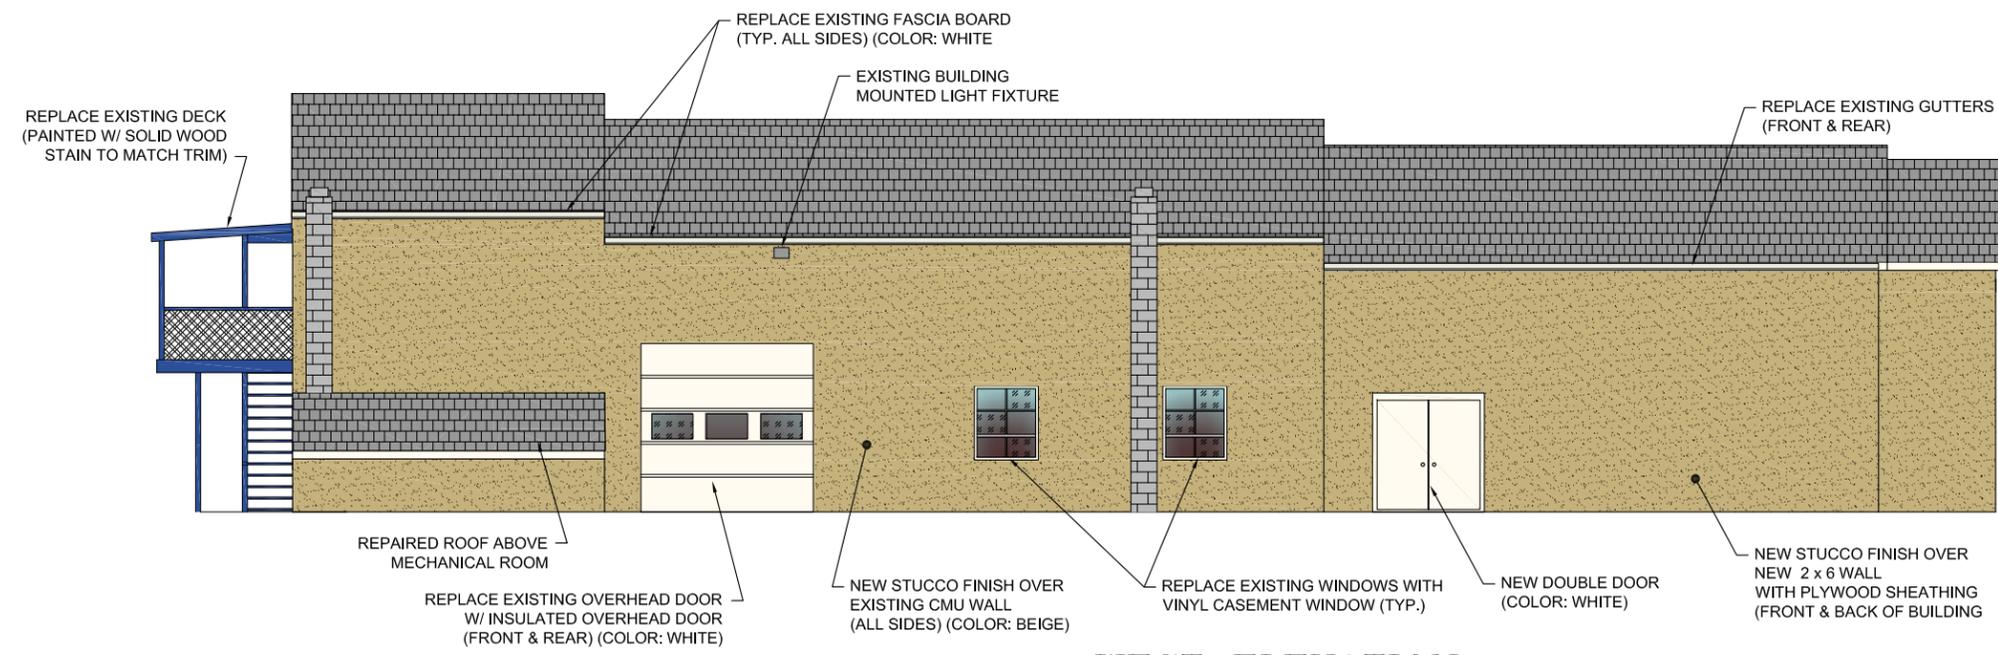


EAST ELEVATION

SCALE: 3/32" = 1'-0"



WEST ELEVATION

SCALE: 3/32" = 1'-0"

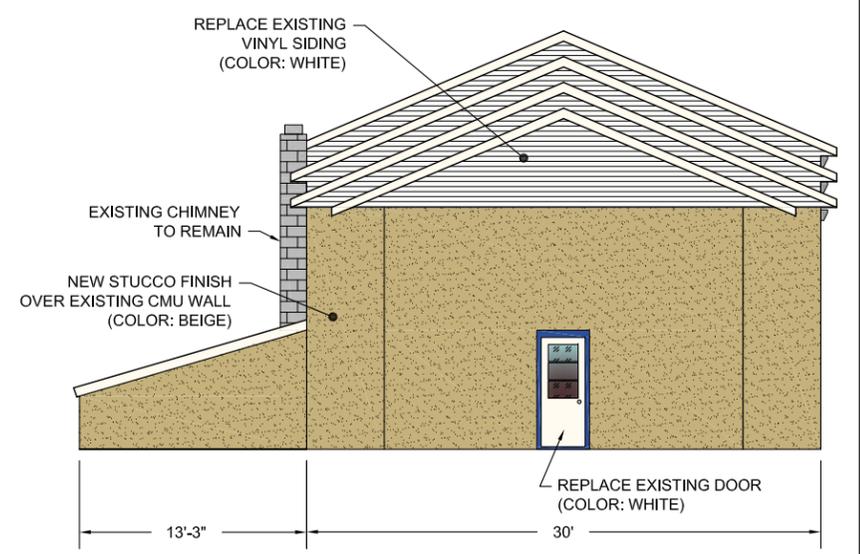

SOUTH ELEVATION

SCALE: 3/32" = 1'-0"

DATE	REVISION
10-27-14	ADDED WEST ELEVATION
11-17-14	ADD GLASS BLOCK WINDOWS

ENGINEERING, DESIGN, & PLANS PREPARED BY:
RENNIA ENGINEERING DESIGN, PLLC
 CIVIL & ENVIRONMENTAL ENGINEERING
 6 Dover Village Plaza, Suite 5, P.O. Box 400, Dover Plains, NY 12522
 Tel: (845) 877-0555 Fax: (845) 877-0556
 Copyright 2008, All Rights Reserved
 IT IS A VIOLATION OF NEW YORK STATE EDUCATION LAW FOR ANY PERSON TO ALTER THESE PLANS, SPECIFICATIONS OR REPORTS IN ANY WAY, UNLESS ACTING UNDER THE DIRECTION OF A LICENSED PROFESSIONAL ENGINEER.

**NEW FACADE FOR
1827 ROUTE 22**

TOWN OF DOVER DUTCHESS COUNTY, NY

PROPOSED BUILDING ELEVATIONS

DATE	SCALE	DESIGNED BY:	DRAWN BY:	CHECKED BY:	JOB NO.	SHEET NO.
10-6-14	3/32" = 1'-0"	RAR	RED	RAR	14-016	1 of 1