



NOTES

- PROJECT INFORMATION:
PROJECT NAME: CRICKET VALLEY ENERGY
DEVELOPER: CRICKET VALLEY ENERGY CENTER, LLC
OWNER OF RECORD: HOWLANDS LAKE PARTNERS, LLC
PO BOX 285,
MOUNT KISCO, NY 10549.
- FACILITY DATUM EL 0'-0" EQUALS TO EL 436'-0" ASL.

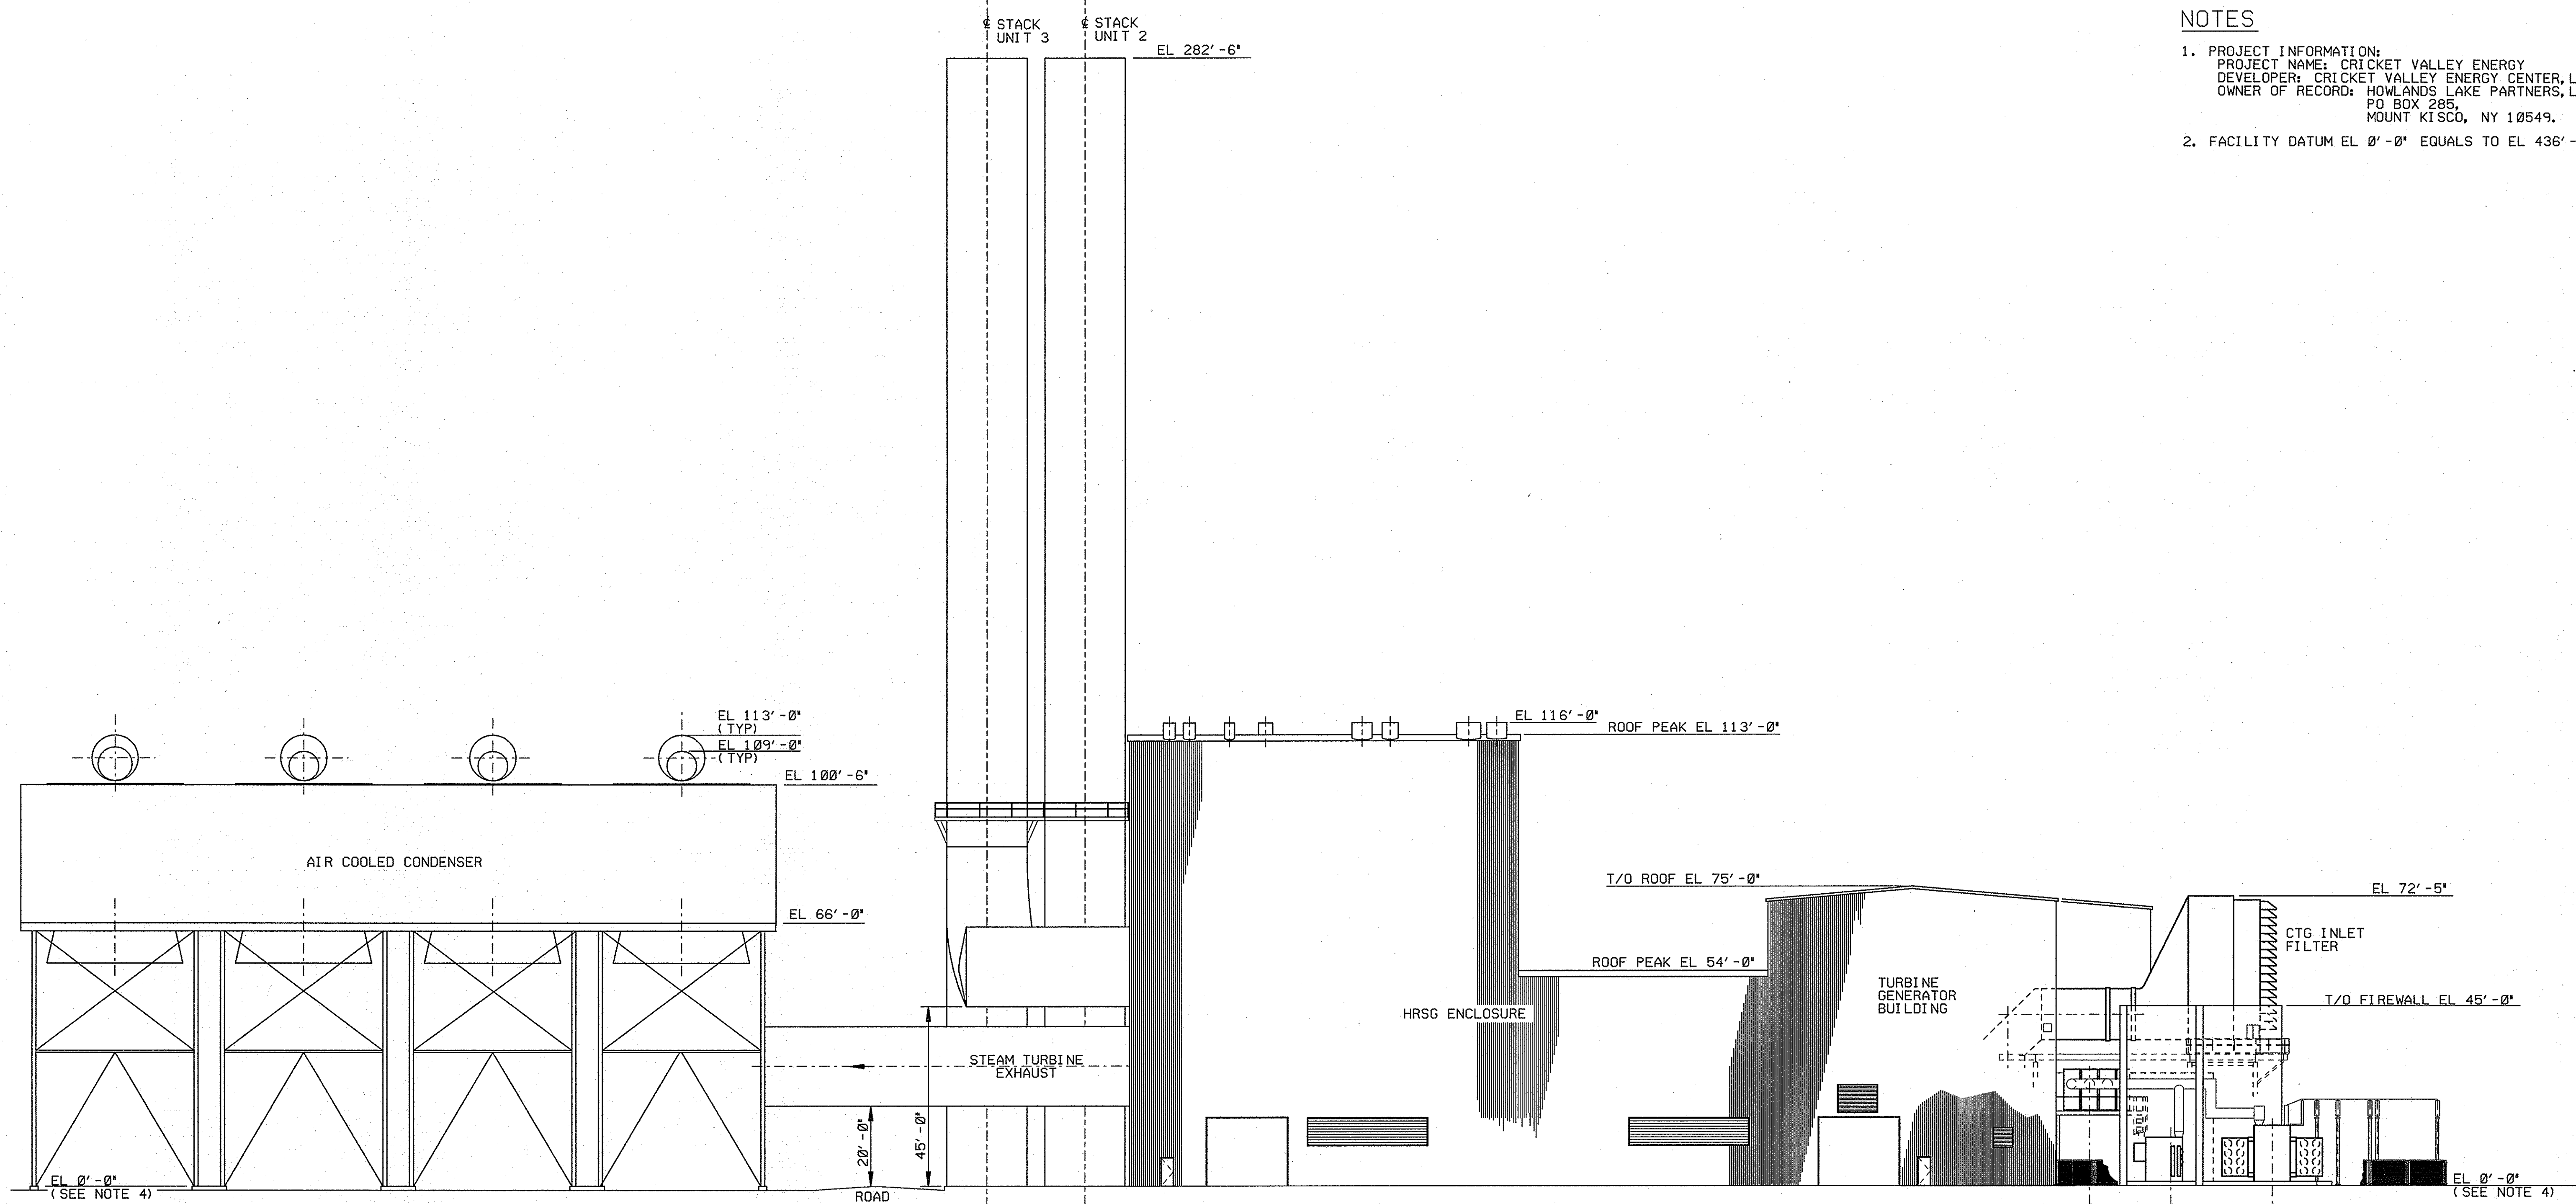

**UNIT 3
ELEVATION LOOKING NORTH**

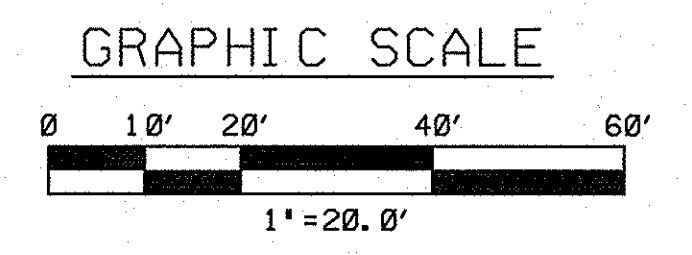

SITE PLAN SHT: 2

Rev No	Revision	Date	Dwn	Chkd	Approved Chief Engr	Rev No	Revision	Date	Dwn	Chkd	Approved Chief Engr	Drawing Control				Engineering Review			Project Information				
I	REVISED TO INCORPORATE CLIENTS COMMENTS.					JF						Purpose	Approved By	Date	Released By	Date	Disc	Engr	Date	CRICKET VALLEY ENERGY TOWN OF DOVER DUTCHESS COUNTY, NEW YORK GENERAL ARRANGEMENT UNIT 3 ELEVATION LOOKING NORTH			
E	ISSUED FOR PERMITTING	10/06/09	JGF				F	REVISED TO INCLUDE HRSG AND GENERATOR ENCLOSURES	10/29/09	JFH		For Information	JGF	10/6/12	JGF	10/6/12	Mech			BURNS AND ROE ENTERPRISES, INC. Engineers and Constructors - Oradell, NJ New York Certificate of Authorization No. 0004677			
G	ADDED STACK AND FIREWALL ELEVATION; NOTE 4. DELETED STAIRWAY	07/15/10	JGF				H	ADDED: ACC FOUNDATION. REVISED: NOTE 4; STACK ELEVATION.	07/21/10	JGF		For Comment					Civil			Lead Engineer: JGF, Date: 10/20/12, Scale: 1/20'-0"			
H	ADDED: ACC FOUNDATION. REVISED: NOTE 4; STACK ELEVATION.	07/21/10	JGF									For Fabrication					Arch			Approved for Construction: JGF, Work Order: 3000, Drawing No: M207, Sh: I			
												For Construction					Instr			Professional Engineer: JORGE E. FERRERO, License No. 12282, State of New York			

M207.DGN 16:59 06-JUN-2012