

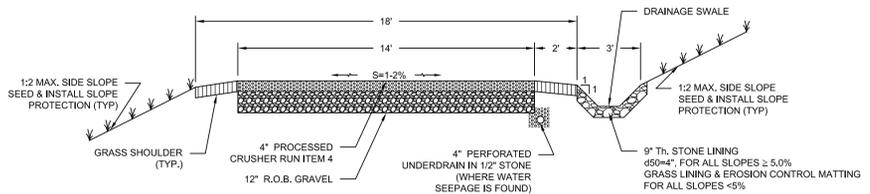


**PLAN VIEW**  
SCALE: 1" = 200'

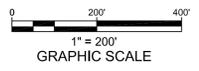


**TYPICAL DRIVEWAY SECTION**

N.T.S.

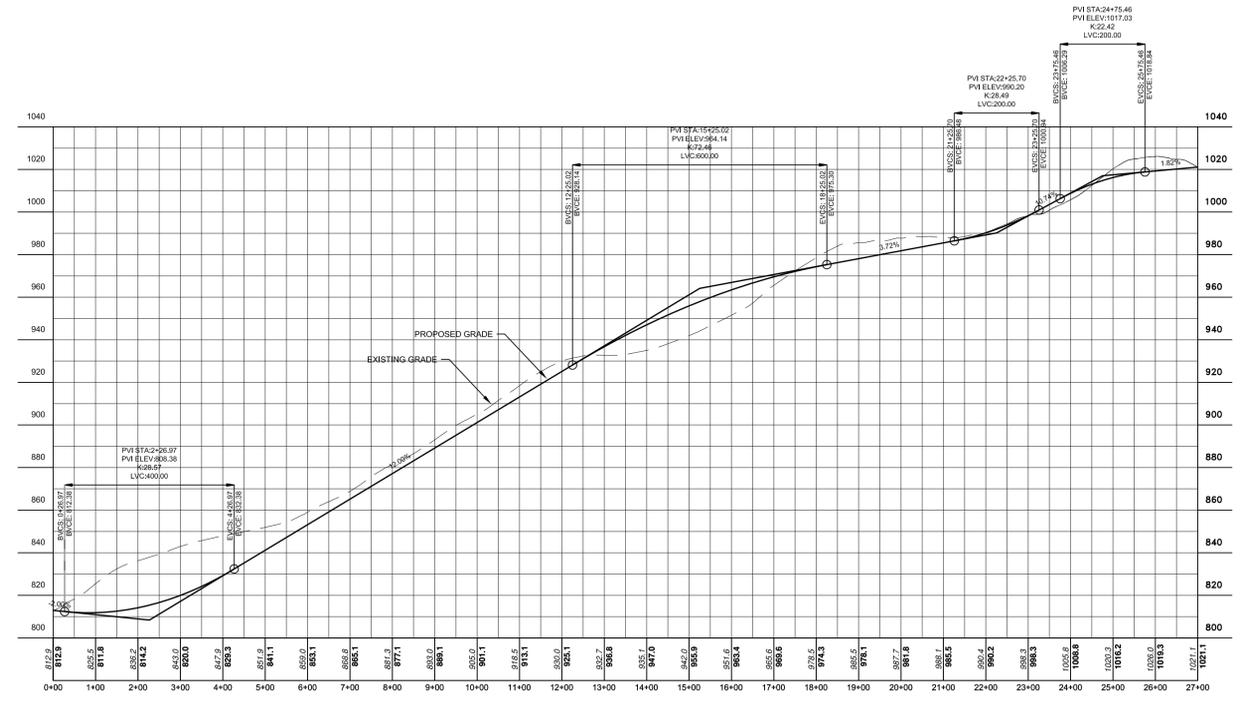

**CONCEPTUAL DRIVEWAY - LOT 2  
PROFILE (STA. 0+00 - 27+00)**

SCALE: HOR. 1" = 200'  
VERT. 1" = 40'

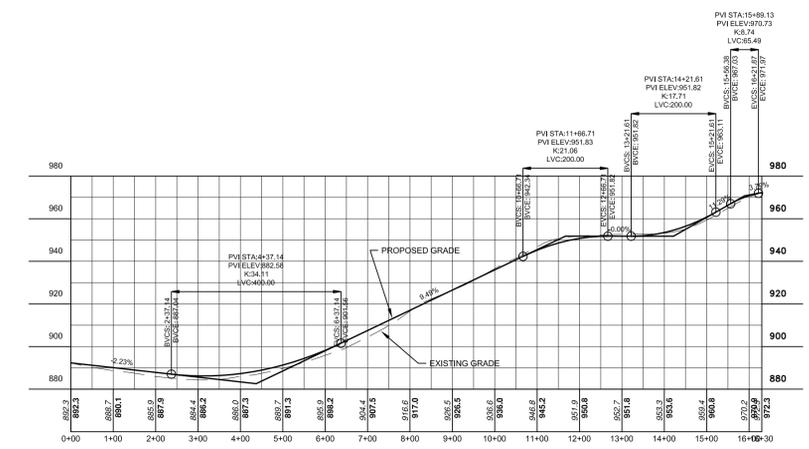

**CONCEPTUAL DRIVEWAY - LOT 3  
PROFILE (STA. 0+00 - 16+30)**

SCALE: HOR. 1" = 200'  
VERT. 1" = 40'

**RECEIVED**  
By Town of Dover - LandUse at 6:11 pm, Nov 13, 2013

DATE	REVISION

ENGINEERING, DESIGN, & PLANS PREPARED BY:  
**RENNIA ENGINEERING DESIGN, PLLC**  
 CIVIL & ENVIRONMENTAL ENGINEERING  
 6 Dover Village Plaza, Suite 5, P.O. Box 400, Dover Plains, NY 12522  
 Tel: (845) 877-0555 Fax: (845) 877-0556  
 Copyright 2008, All Rights Reserved  
 IT IS A VIOLATION OF NEW YORK STATE EDUCATION LAW FOR ANY PERSON TO ALTER THESE PLANS, SPECIFICATIONS OR REPORTS IN ANY WAY, UNLESS ACTING UNDER THE DIRECTION OF A LICENSED PROFESSIONAL ENGINEER.

LANDS OF QUARTARARO						
TOWN OF DOVER			DUTCHESS COUNTY, NY			
CONCEPTUAL DRIVEWAY PLAN & PROFILE LOT 2 & LOT 3						
DATE	SCALE	DESIGNED BY	DRAWN BY	CHECKED BY	JOB NO.	SHEET NO.
11/13/13	AS NOTED	RAR	RED	RAR	13-013	1 of 1