


## **Appendix 1-F: Plans for Temporary Use of the Remote Laydown Site**

---

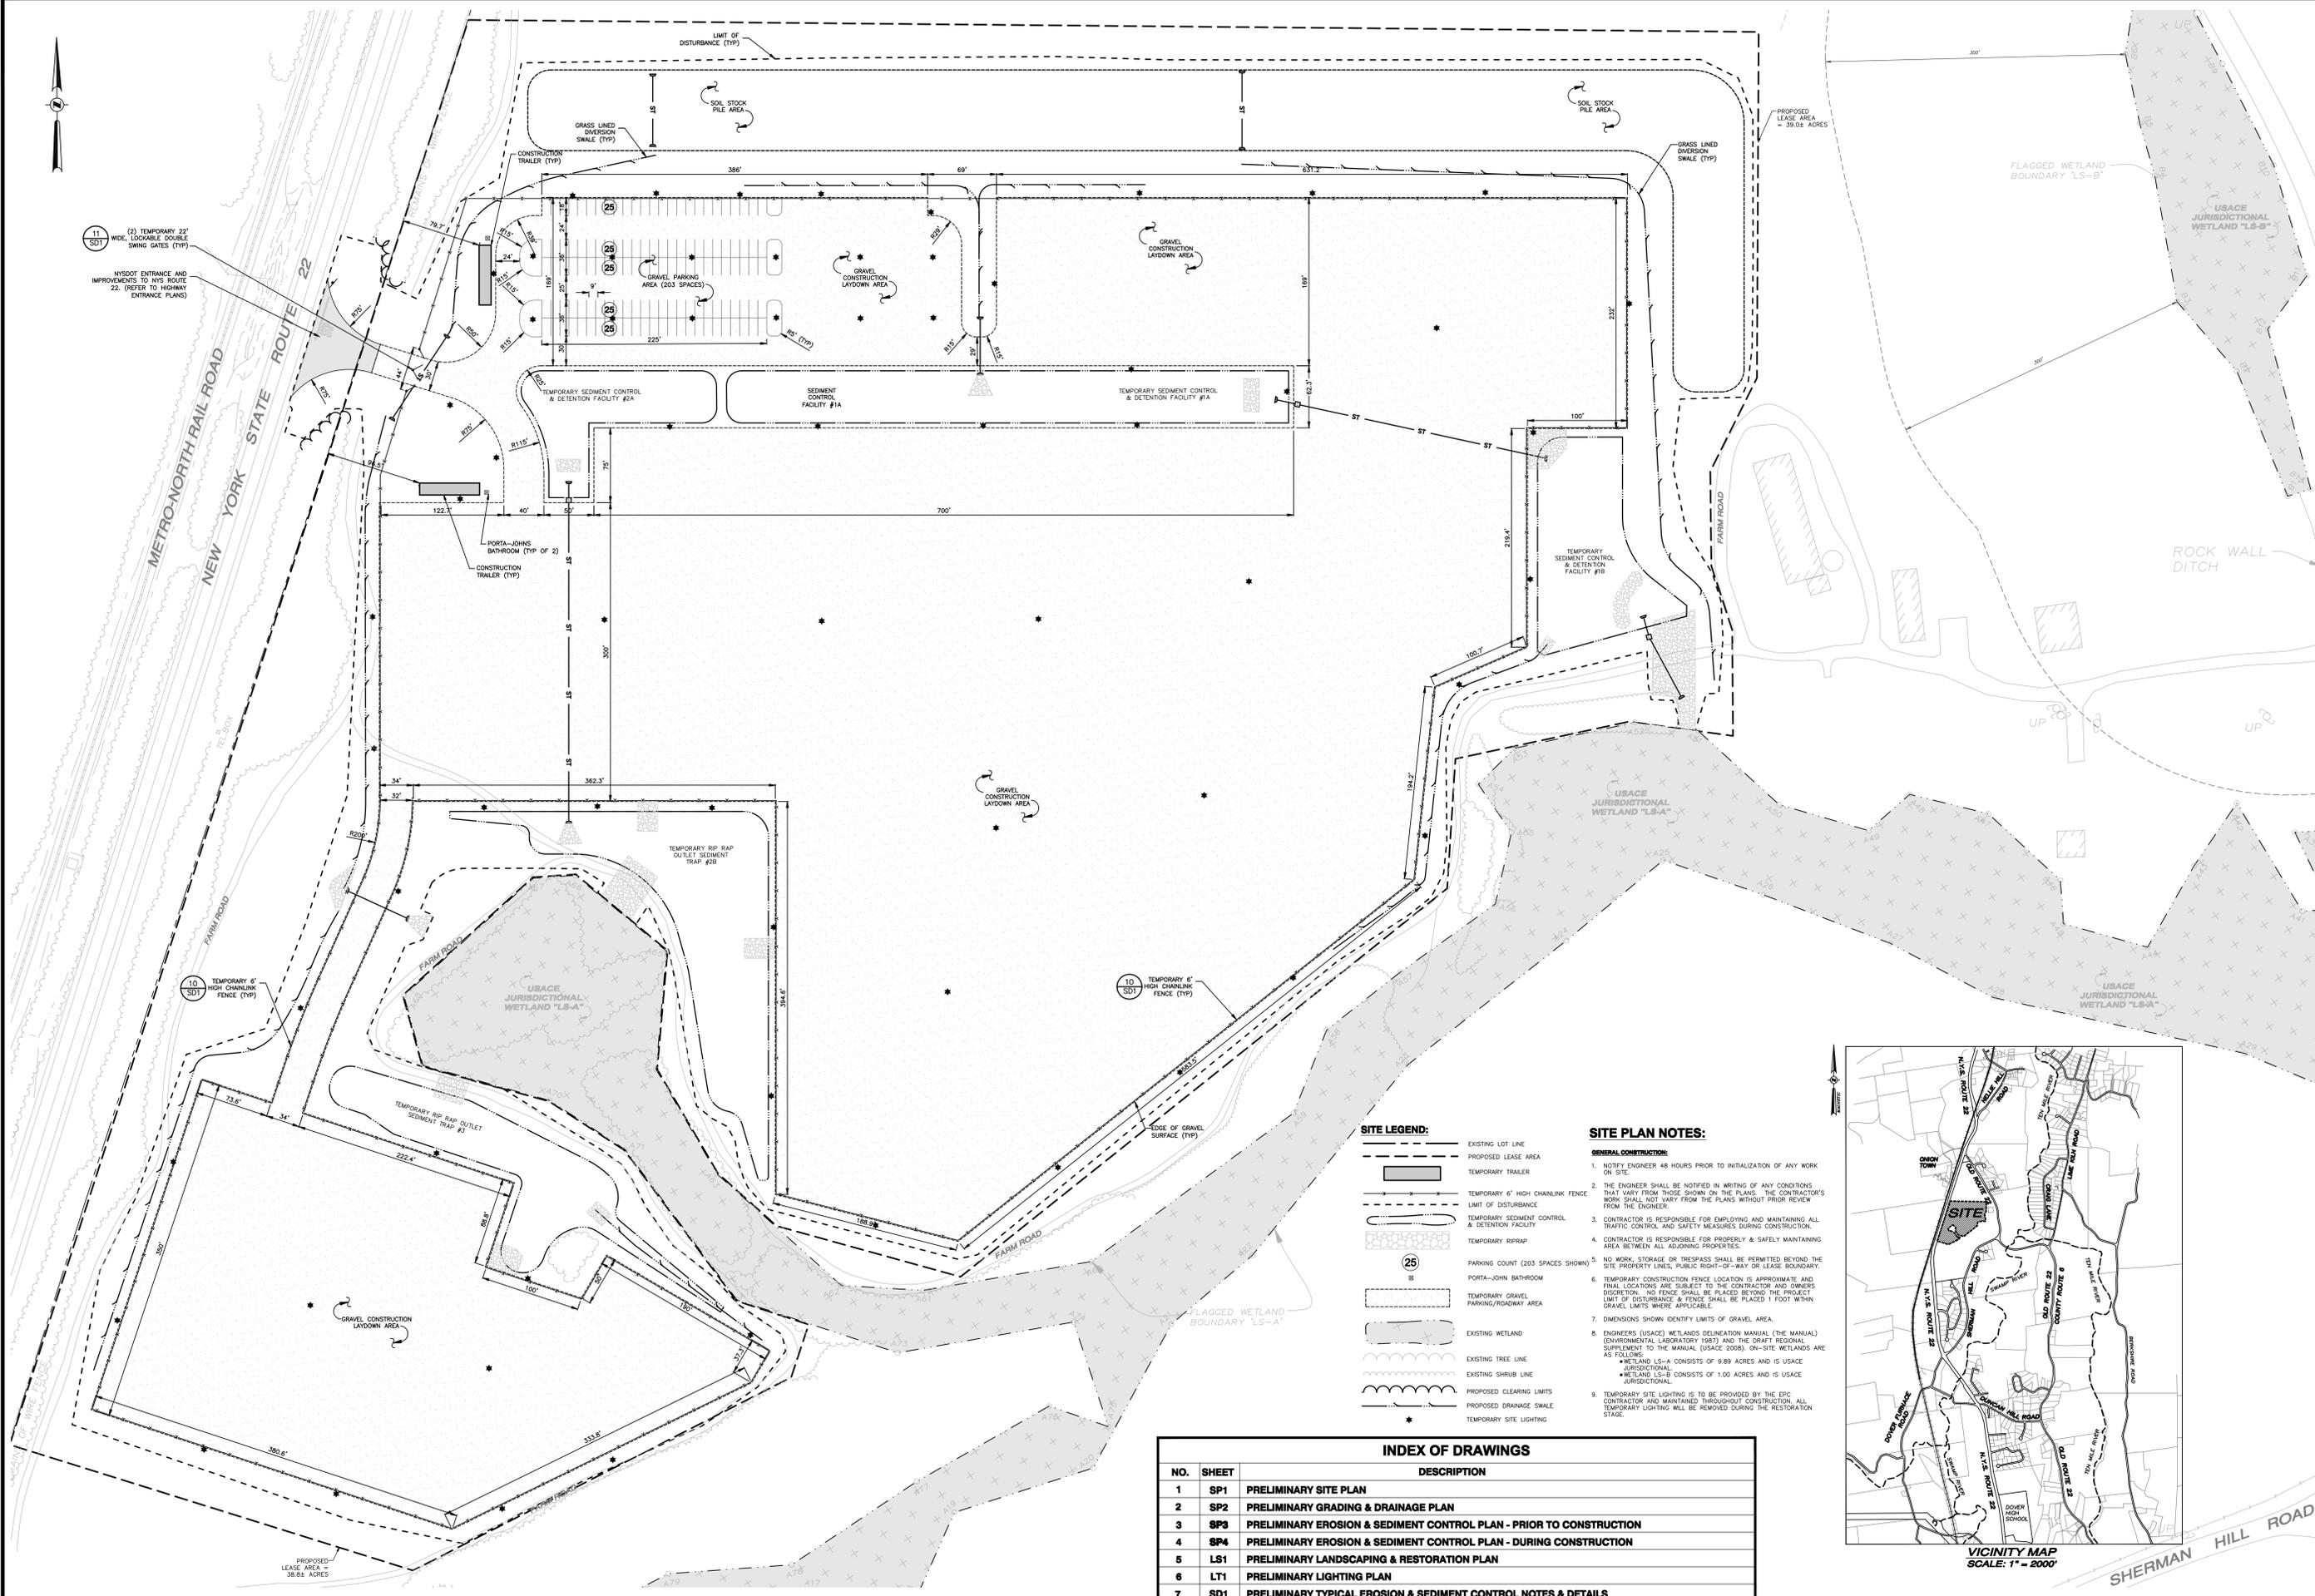

**SITE LEGEND:**


- EXISTING LOT LINE
- PROPOSED LEASE AREA
- TEMPORARY TRAILER
- LIMIT OF DISTURBANCE
- TEMPORARY 6" HIGH CHAINLINK FENCE
- TEMPORARY SEDIMENT CONTROL & DETENTION FACILITY
- TEMPORARY RRAP
- PARKING COUNT (203 SPACES SHOWN)
- PORTA-JOHN BATHROOM
- TEMPORARY GRAVEL PARKING/ROADWAY AREA
- EXISTING WETLAND
- EXISTING TREE LINE
- EXISTING SHRUB LINE
- PROPOSED CLEARING LIMITS
- PROPOSED DRAINAGE SWALE
- TEMPORARY SITE LIGHTING

**SITE PLAN NOTES:**

- GENERAL CONSTRUCTION:**
- NOTIFY ENGINEER 48 HOURS PRIOR TO INITIALIZATION OF ANY WORK ON SITE.
  - THE ENGINEER SHALL BE NOTIFIED IN WRITING OF ANY CONDITIONS THAT VARY FROM THOSE SHOWN ON THE PLANS. THE CONTRACTOR'S WORK SHALL NOT VARY FROM THE PLANS WITHOUT PRIOR REVIEW FROM THE ENGINEER.
  - CONTRACTOR IS RESPONSIBLE FOR EMPLOYING AND MAINTAINING ALL TRAFFIC CONTROL AND SAFETY MEASURES DURING CONSTRUCTION.
  - CONTRACTOR IS RESPONSIBLE FOR PROPERLY & SAFELY MAINTAINING AREA BETWEEN ADJOINING PROPERTIES.
  - NO WORK, STORAGE OR TRESPASS SHALL BE PERMITTED BEYOND THE SITE PROPERTY LINES, PUBLIC RIGHT-OF-WAY OR LEASE BOUNDARY.
  - TEMPORARY CONSTRUCTION FENCE LOCATION IS APPROXIMATE AND FINAL LOCATIONS ARE SUBJECT TO THE CONTRACTOR AND OWNER'S DISCRETION. NO FENCE SHALL BE PLACED BEYOND THE PROJECT LIMIT OF DISTURBANCE & FENCE SHALL BE PLACED 1 FOOT WITHIN GRAVEL LIMITS WHERE APPLICABLE.
  - DIMENSIONS SHOWN IDENTIFY LIMITS OF GRAVEL AREA.
  - ENGINEERS (USACE) WETLANDS DELINEATION MANUAL (THE MANUAL) (ENVIRONMENTAL LABORATORY 1987) AND THE DRAFT REGIONAL SUPPLEMENT TO THE MANUAL (USACE 2009). ON-SITE WETLANDS ARE AS FOLLOWS:  
WETLAND LS-A CONSISTS OF 9.89 ACRES AND IS USACE JURISDICTIONAL.  
WETLAND LS-B CONSISTS OF 1.00 ACRES AND IS USACE JURISDICTIONAL.
  - TEMPORARY SITE LIGHTING IS TO BE PROVIDED BY THE EPC CONTRACTOR AND MAINTAINED THROUGHOUT CONSTRUCTION. ALL TEMPORARY LIGHTING WILL BE REMOVED DURING THE RESTORATION STAGE.

**INDEX OF DRAWINGS**


NO.	SHEET	DESCRIPTION
1	SP1	PRELIMINARY SITE PLAN
2	SP2	PRELIMINARY GRADING & DRAINAGE PLAN
3	SP3	PRELIMINARY EROSION & SEDIMENT CONTROL PLAN - PRIOR TO CONSTRUCTION
4	SP4	PRELIMINARY EROSION & SEDIMENT CONTROL PLAN - DURING CONSTRUCTION
5	LS1	PRELIMINARY LANDSCAPING & RESTORATION PLAN
6	LT1	PRELIMINARY LIGHTING PLAN
7	SD1	PRELIMINARY TYPICAL EROSION & SEDIMENT CONTROL NOTES & DETAILS

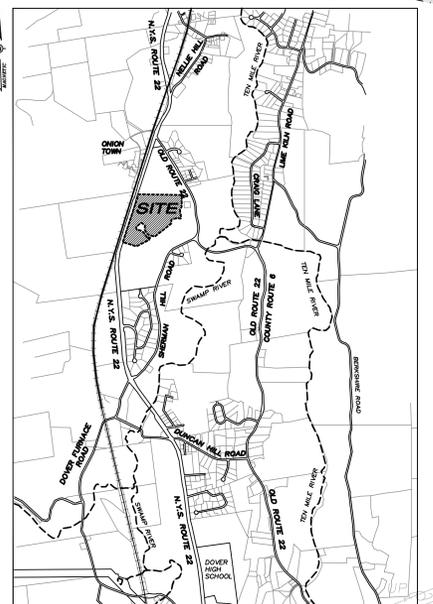

PROJECT NAME  
CRICKET VALLEY ENERGY - REMOTE LAYDOWN SITE

DEVELOPER  
CRICKET VALLEY ENERGY CENTER, LLC.

OWNER OF RECORD  
JAMES MUNCY  
344 LAKE ELLIS RD  
WINGDALE, NEW YORK 12594

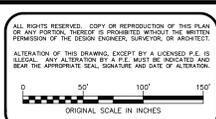

CHAZEN ENGINEERING, LAND SURVEYING & LANDSCAPE ARCHITECTURE CO., P.C.

Office Locations:  
 Dutchess County Office: 27 Van Sledright Road, Poughkeepsie, New York 12601, Phone: (845) 454-5900  
 Capital District Office: 24 West Street, Troy, New York 12180, Phone: (518) 273-0500  
 North Country Office: 100 West Street, Oneonta, New York 13820, Phone: (518) 913-0513

NO.	DATE	DESCRIPTION
1	04/24/12	REVISED PER TOWN & CLIENT COMMENTS
2	05/15/12	REVISED PER TOWN & CLIENT COMMENTS

CRICKET VALLEY ENERGY  
REMOTE LAYDOWN SITE

**PRELIMINARY SITE PLAN**

NYS ROUTE 22, TOWN OF DOVER PLAINS, DUTCHESS COUNTY, NEW YORK

Drawn	Checked
MMF	CL
02/24/12	1"=50'
PROJECT NO.	81001.01
SHEET NO.	SP1

ISSUED FOR PRELIMINARY USE ONLY

