


## **Appendix 6-F: Internal Traffic Plan**

---

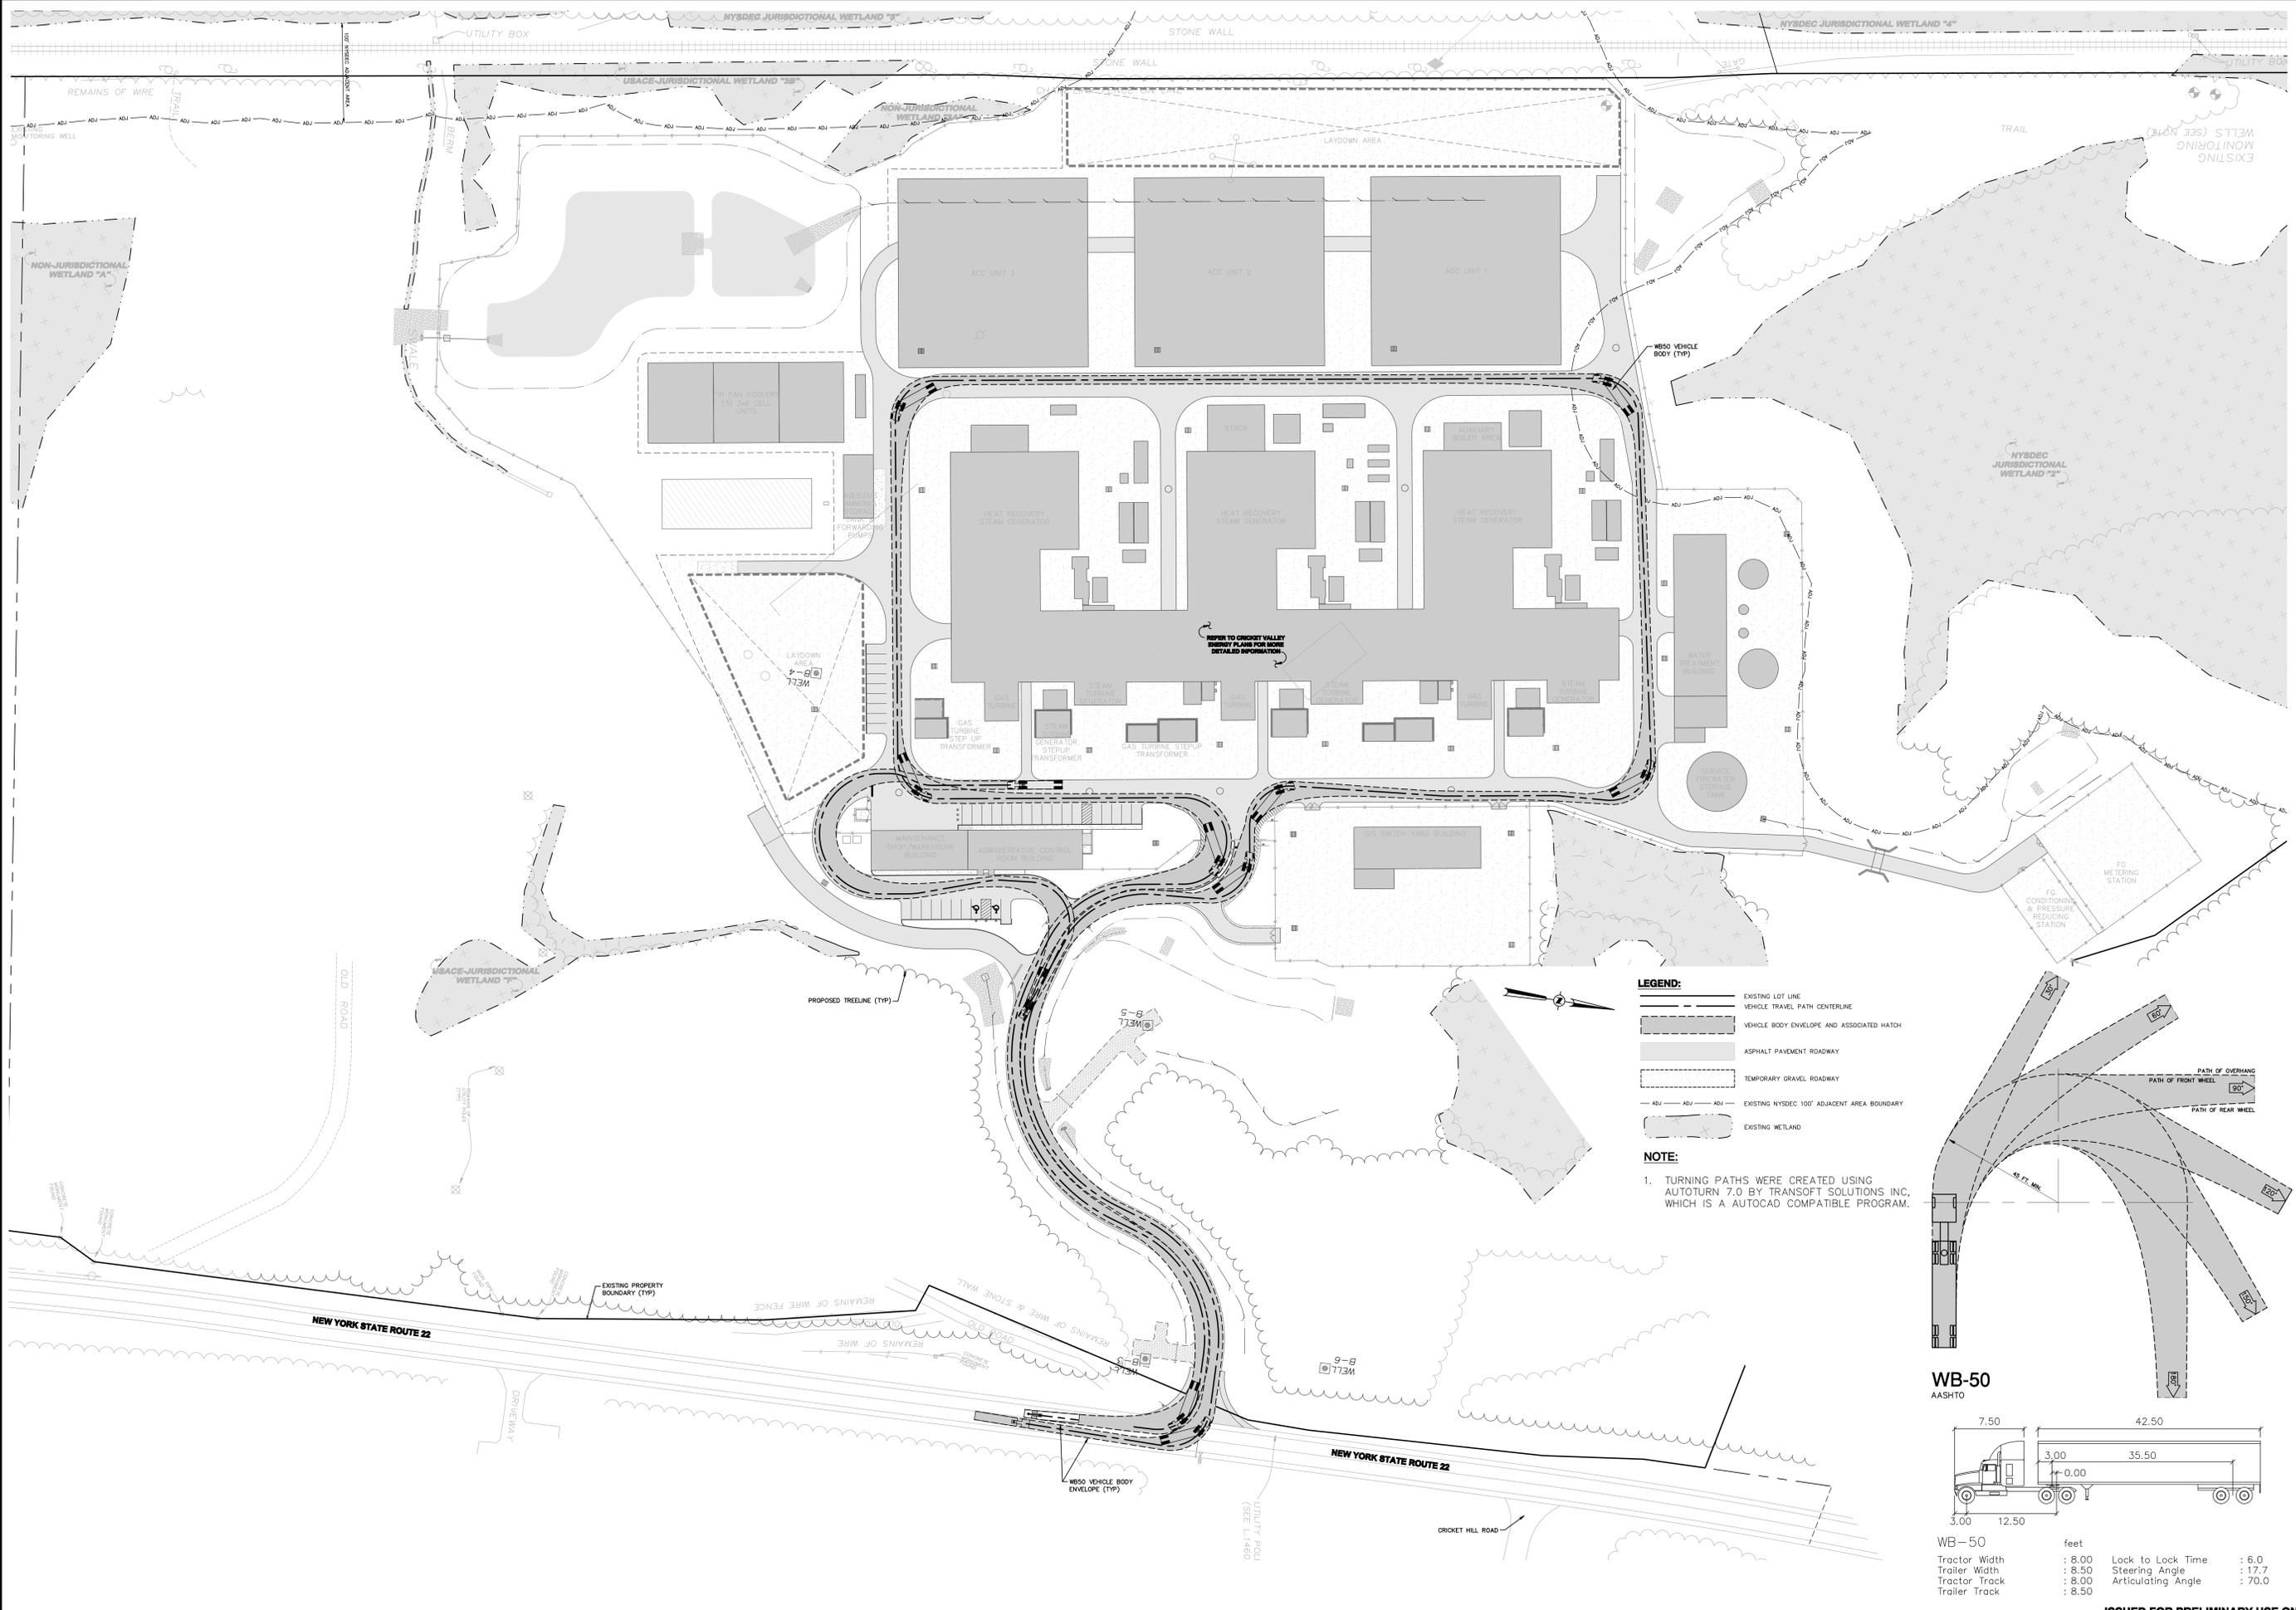




**LEGEND:**

- EXISTING LOT LINE
- VEHICLE TRAVEL PATH CENTERLINE
- VEHICLE BODY ENVELOPE AND ASSOCIATED HATCH
- ASPHALT PAVEMENT ROADWAY
- TEMPORARY GRAVEL ROADWAY
- ADJ ADJ ADJ EXISTING NYSDEC 100' ADJACENT AREA BOUNDARY
- EXISTING WETLAND

**NOTE:**

- TURNING PATHS WERE CREATED USING AUTOTURN 7.0 BY TRANSOT SOLUTIONS INC, WHICH IS A AUTOCAD COMPATIBLE PROGRAM.

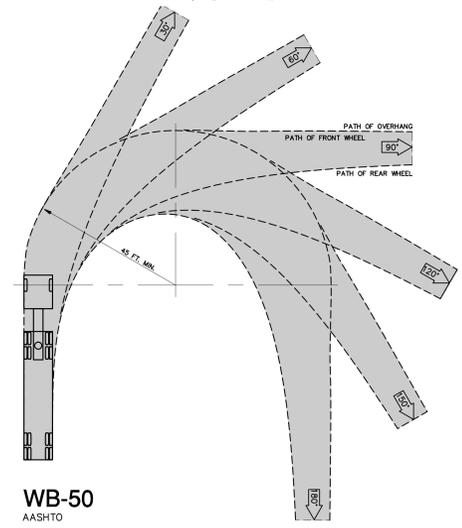

**WB-50**  
AASHTO

Tractor Width	: 8.00	Lock to Lock Time	: 6.0
Trailer Width	: 8.50	Steering Angle	: 17.7
Tractor Track	: 8.00	Articulating Angle	: 70.0
Trailer Track	: 8.50		


PROJECT NAME  
CRICKET VALLEY ENERGY

DEVELOPER  
CRICKET VALLEY ENERGY CENTER, LLC

OWNER OF RECORD  
HOWLANDS LAKE PARTNERS, LLC  
P.O. BOX 285  
MOUNT KISCO, NEW YORK 10549

**Dig Safely.**  
**New York**

Call Before You Dig  
Mark The Underground  
Guarantee Quality Requirements  
Respect The Marks  
Dig Safely  
800-362-7982  
www.digsafely.com

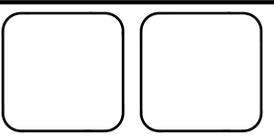

CHAZEN ENGINEERING, LAND SURVEYING & LANDSCAPE ARCHITECTURE CO., P.C.

Office Locations:

Delhi, New York Office 21 Van Street Delhi, New York 13820 Phone: (845) 454-3900	Capital District Office 245 West Street Silo, New York 12180 Phone: (518) 273-0500	North Country Office 100 Main Street Oneonta, New York 12850 Phone: (518) 912-0513
---	---	---

REV.	DATE	DESCRIPTION
2	04/24/12	REVISIONS PER TOWN & CLIENT COMMENTS
1	3/23/12	GENERAL REVISIONS
001	02/06	

**CRICKET VALLEY ENERGY**

**DELIVERY TRUCK (WB-50) OPERATIONS PRELIMINARY SITE MANEUVERING PLAN**

NYS ROUTE 22, TOWN OF DOVER PLAINS, DUTCHESS COUNTY, NEW YORK

Drawn	Checked
MNF	CL
Date	Scale
02/24/12	1"=50'
Project No.	
81001.00	
Sheet No.	
FIG. 10B	

Drawing Name: S:\1818000-81009\81001\001\DWG\LAYOUT-FIG\_10B\_81001-C\_WB-50-NAME-DELIVERY PLAN.dwg  
 Plot Name: 2/24/12 8:00 AM: S:\1818000-81009\81001\001\WB-50-NAME-DELIVERY PLAN-81001-001.dwg  
 Date Printed: May 14, 2012 8:05AM