



MATCH LINE

MATCH LINE

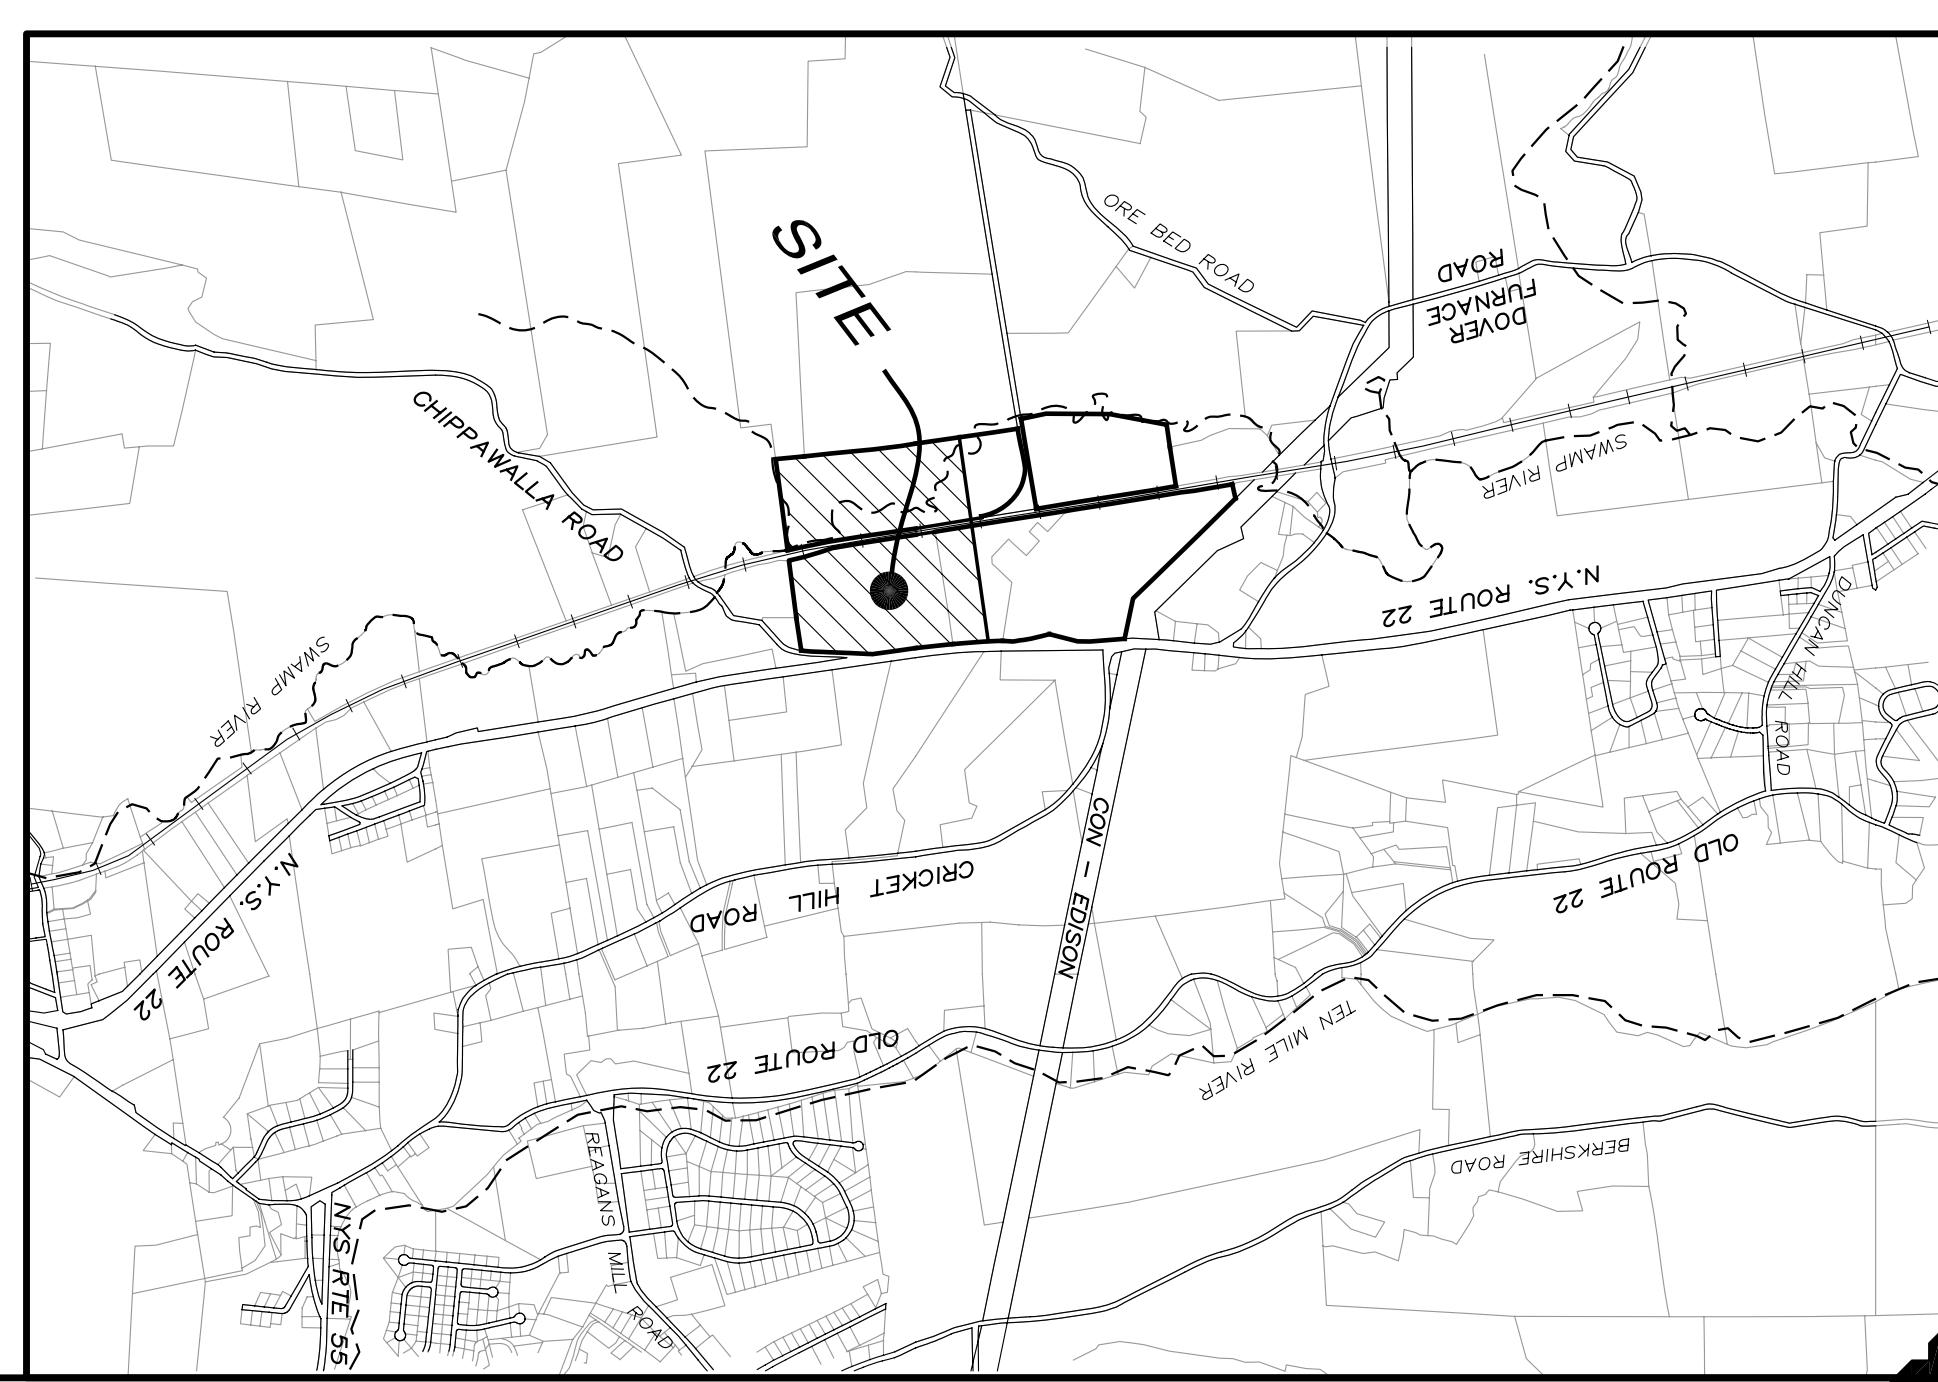

VICINITY MAP
SCALE: 1" = 2000'

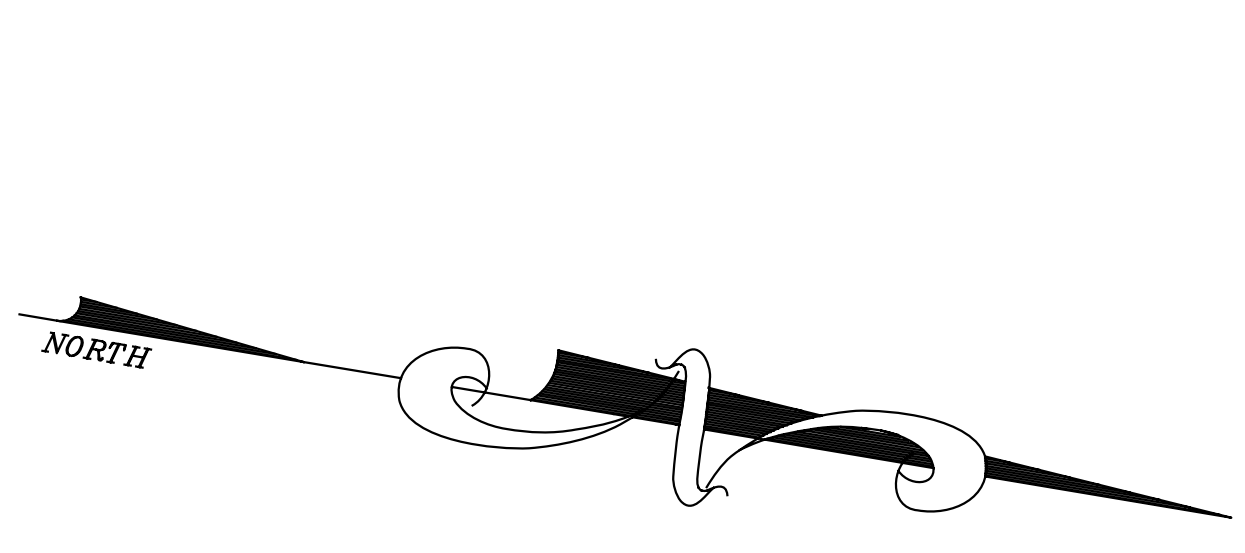

REFERENCE NEW YORK STATE PLANE
REFERENCE FIELD MAP #1256

TAX LOT	AREA
7061-00-580100	53.117 ACRES
7061-00-580063	19.865 ACRES
7060-00-610940	42.117 ACRES
7061-00-465190	28.036 ACRES
7060-00-483869	50.294 ACRES
TOTAL AREA	193.529 ACRES

PROJECT: "CRICKET VALLEY ENERGY"
 DEVELOPER: CRICKET VALLEY ENERGY CENTER, LLC
 OWNER OF RECORD: HOWLANDS LAKE PARTNERS LLC
 MOUNT KISCO, N.Y. 10949

EXISTING CONDITIONS
 SURVEY OF PROPERTY
 CRICKET VALLEY ENERGY CENTER LLC
 SITUATE IN THE
 TOWN OF DOVER
 DUTCHESS COUNTY, NEW YORK
 JUNE 5, 2009



REVISIONS
 6/15/09
 7/16/09
 7/27/10
 10/27/11 METRIC
 2/22/12 TIES & BLOT REVISIONS
 7/19/12

ZABECKI & ASSOCIATES, LLC
 11 WEST MAIN STREET, PARSIPPANY, NEW YORK, 14584
 (845) 838-7711