


## **Appendix 6-B: Landscape Plan**

---

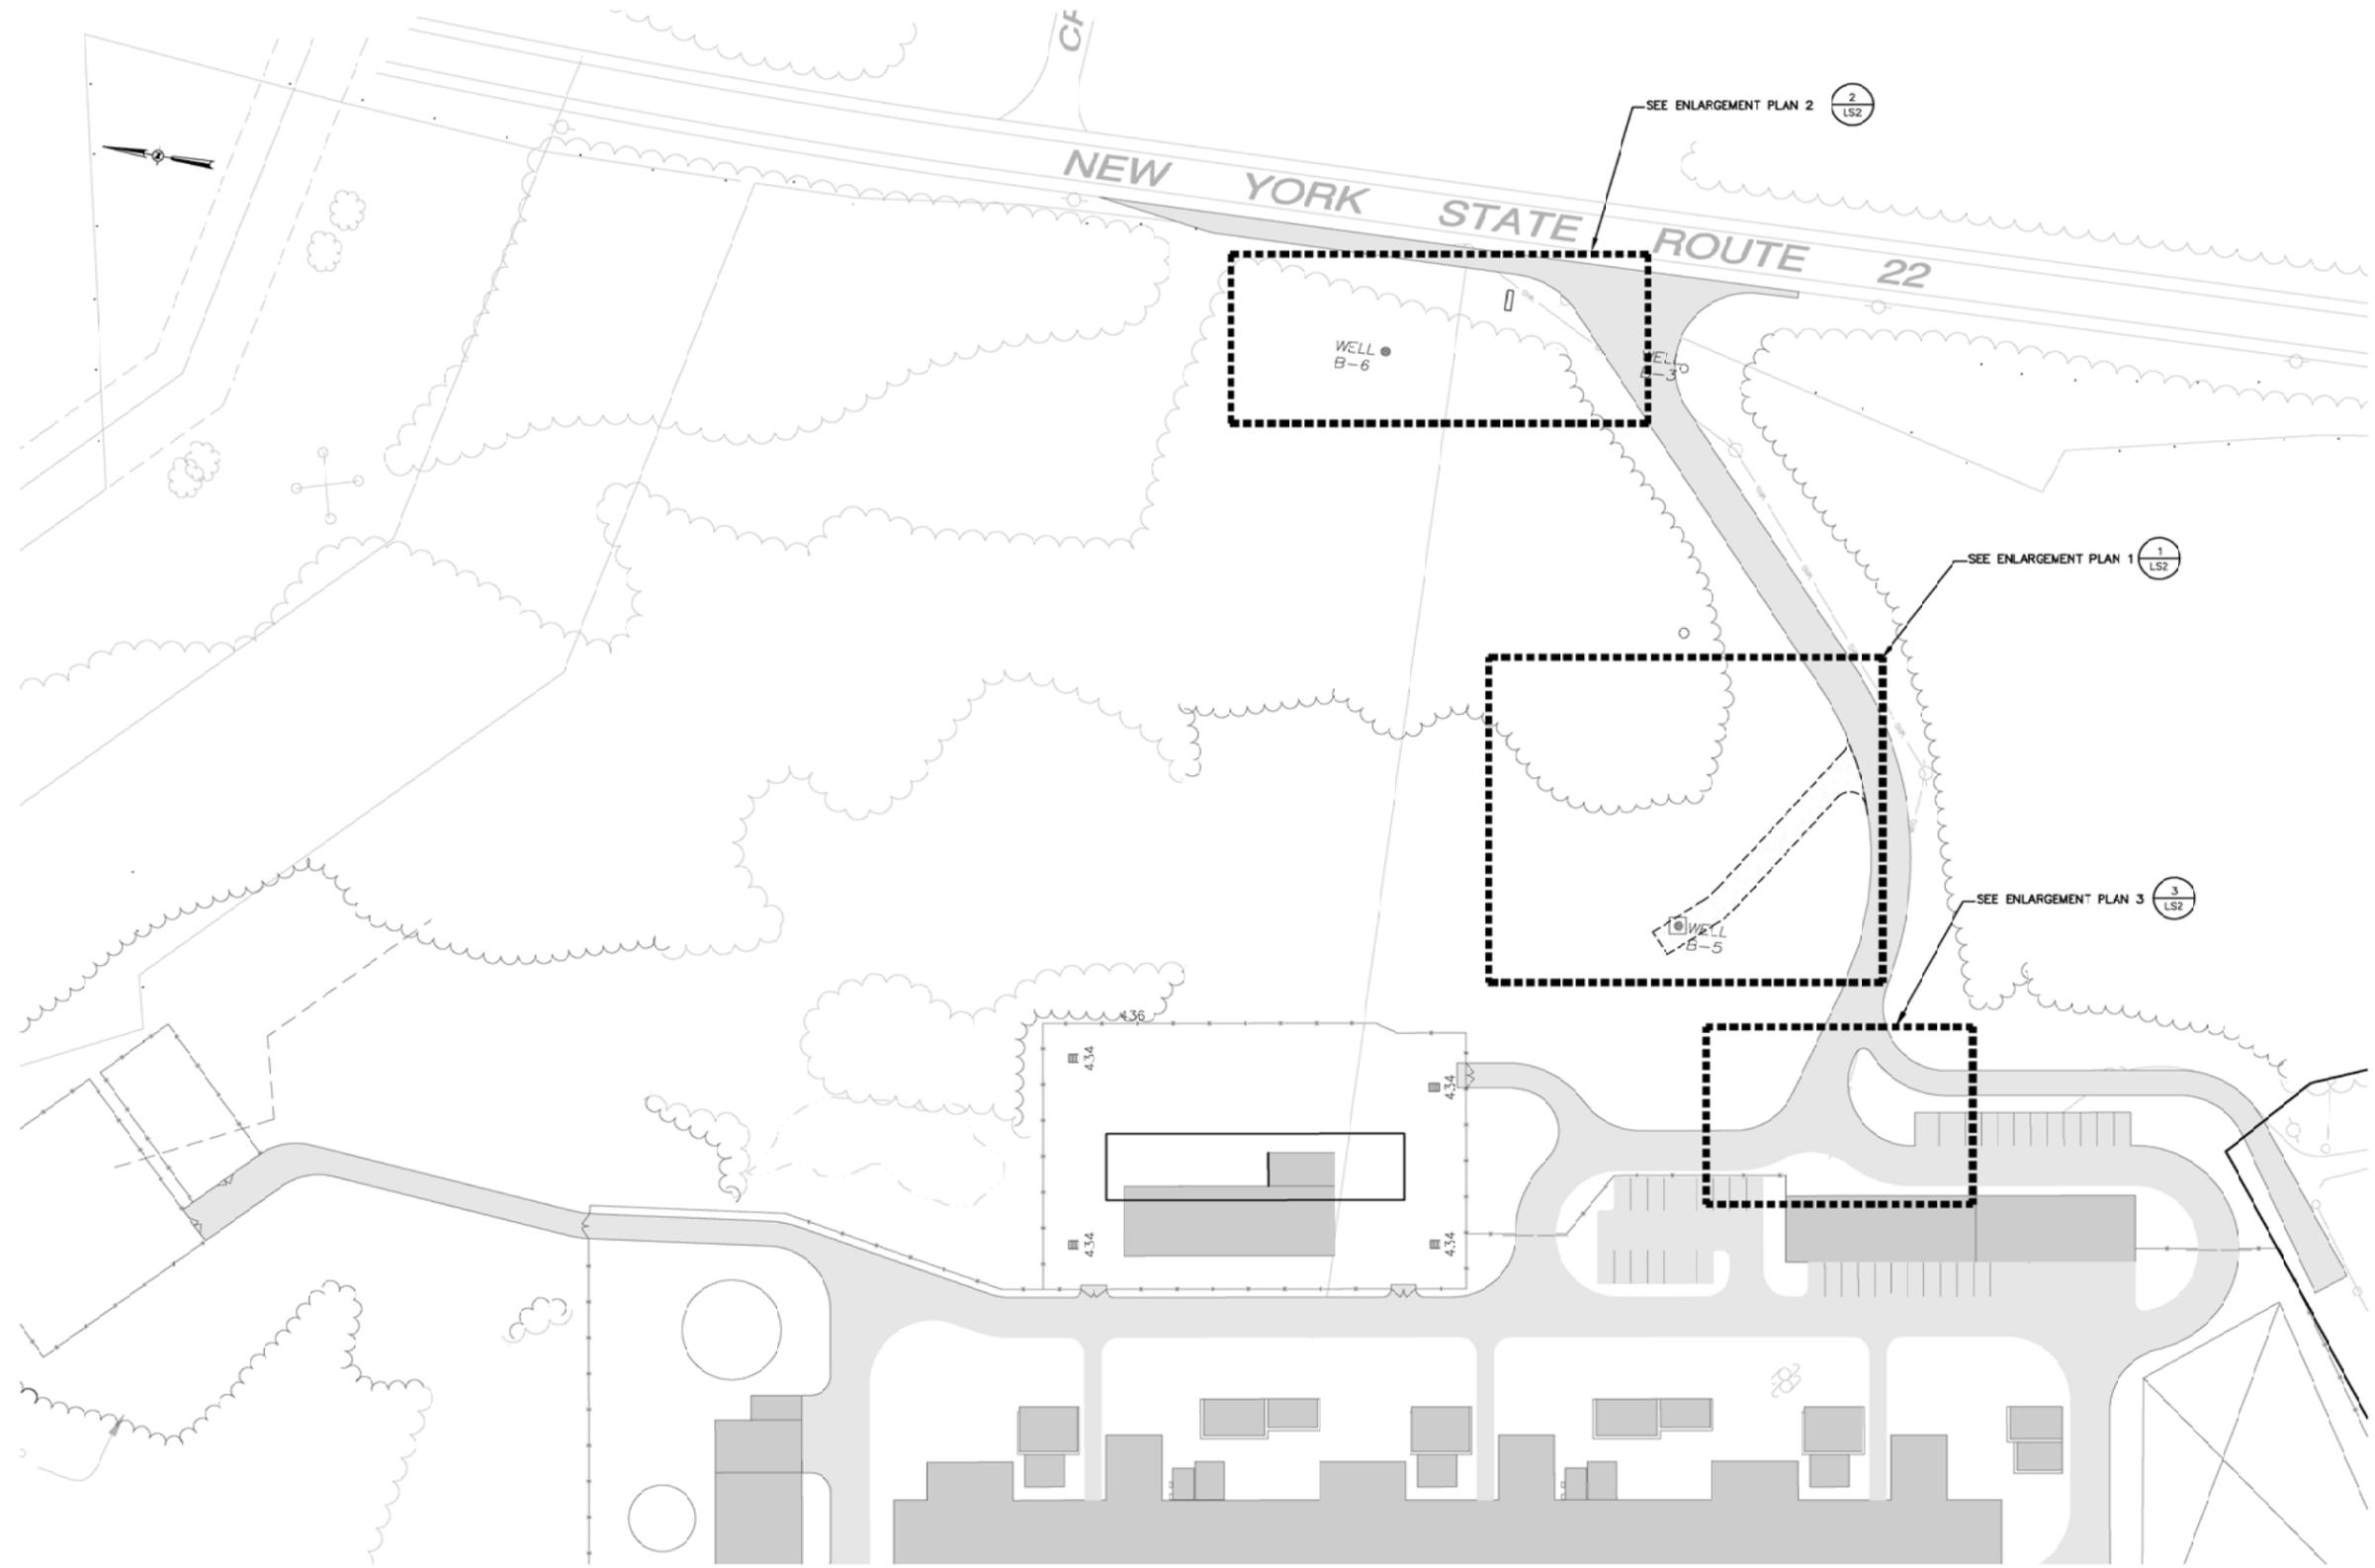

ALL RIGHTS RESERVED. COPY OR REPRODUCTION OF THIS PLAN OR ANY PORTION THEREOF IS PROHIBITED WITHOUT THE WRITTEN PERMISSION OF THE DESIGN ENGINEER, SURVEYOR OR ARCHITECT. ALTERATION OF THIS DRAWING, EXCEPT BY A LICENSED P.E. IS ILLEGAL. ANY ALTERATION BY A P.E. MUST BE INDICATED AND BEAR THE APPROPRIATE SEAL, SIGNATURE AND DATE OF ALTERATION.

**THE Chazen COMPANIES**  
Engineers/Surveyors Planners Environmental Scientists Landscape Architects

**CHAZEN ENGINEERING, LAND SURVEYING & LANDSCAPE ARCHITECTURE CO., P.C.**  
Office Locations:  
Ithaca, New York Office: 21 Van Street, Ithaca, NY 14850, Phone: (607) 434-3388  
Saugerties, New York Office: 21 Van Street, Saugerties, NY 12480, Phone: (518) 273-0251  
North Country Office: 100 Dan Street, Champlain, NY 12919, Phone: (518) 812-0513

rev	date	PER CLIENT COMMENTS	description

**CRICKET VALLEY ENERGY**  
**CONCEPTUAL LANDSCAPE PLAN KEY MAP**  
TOWN OF DOVER, DUTCHESS COUNTY, NEW YORK


Drawn	Checked
aps	CVL
Date	Scale
7/23/16	1"=40'
Project No.	\$1001.00
Sheet No.	<b>LS1</b>

ISSUED FOR SEQRA APPROVAL


Drawing Name: S:\161020-1020\1020-02\1020-02-LS1\_LANDSCAPE\_ARCHITECTURE.dwg  
 User: jchazen  
 Date: 7/23/16 4:18pm










1 ENLARGEMENT PLAN 1  
LS2 SCALE: 1"=20'

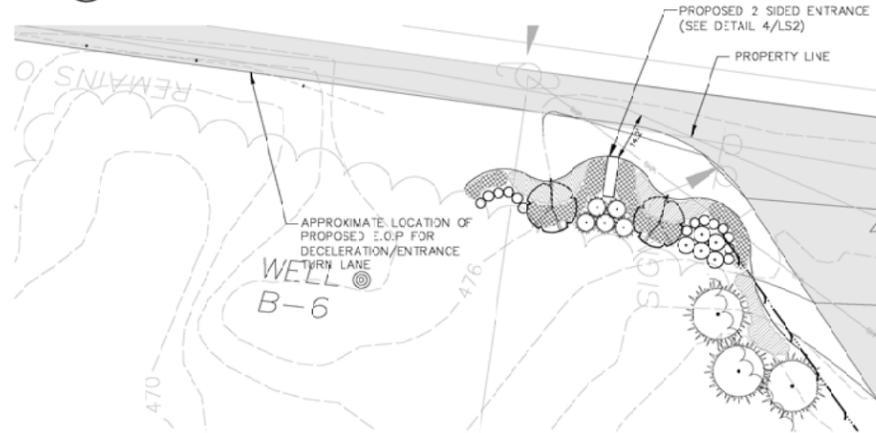

2 ENLARGEMENT PLAN 2  
LS2 SCALE: 1"=20'

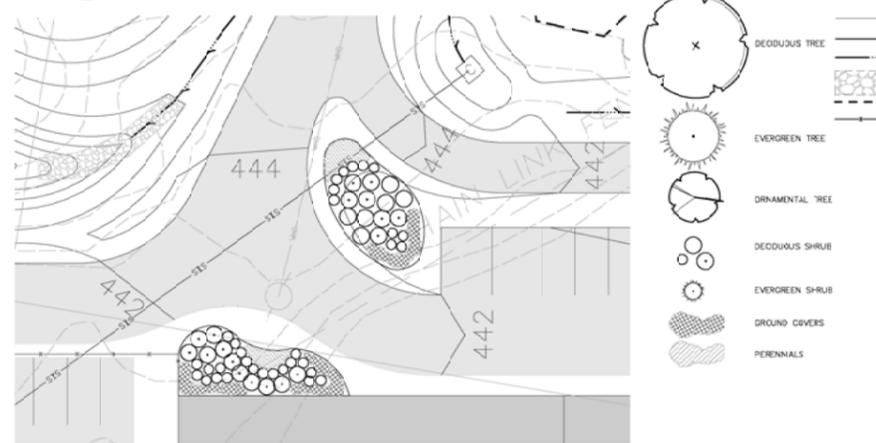

3 ENLARGEMENT PLAN 3  
LS2 SCALE: 1"=20'

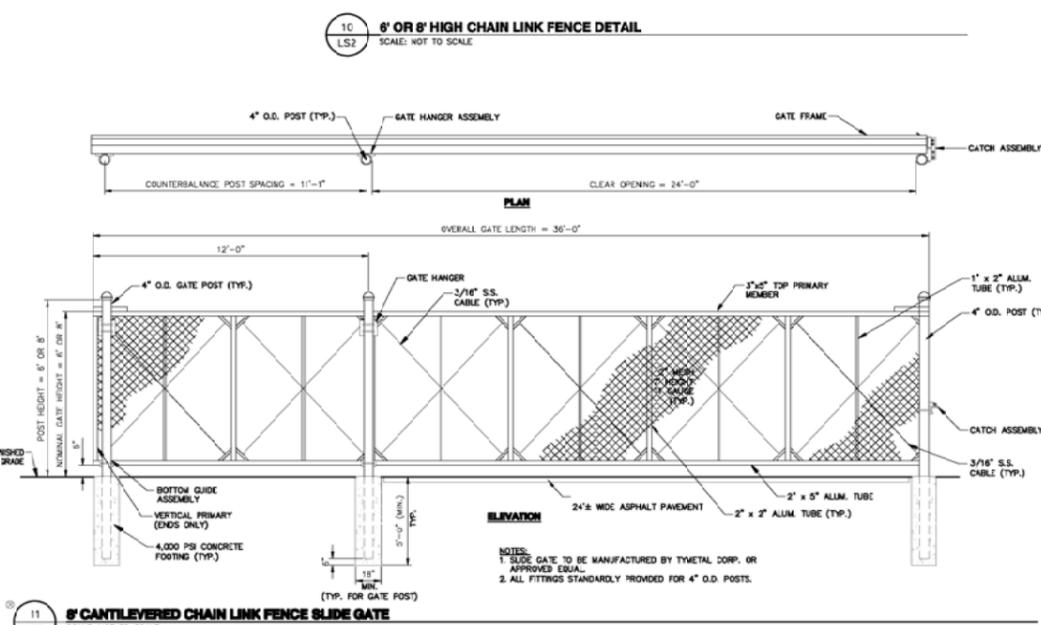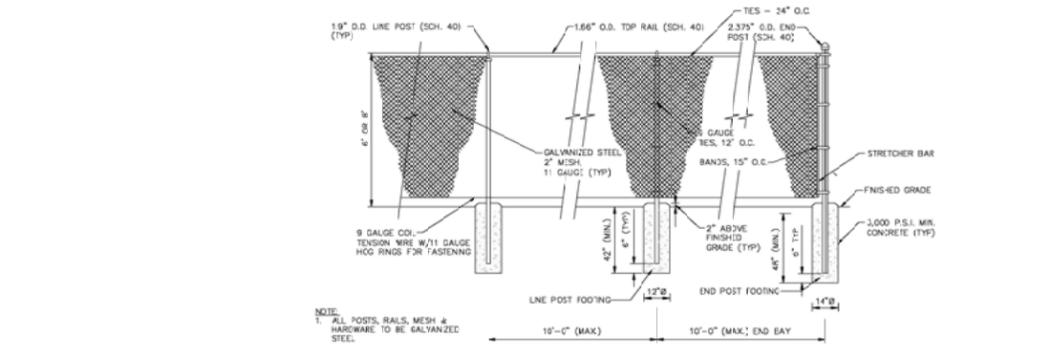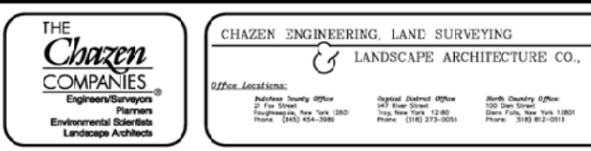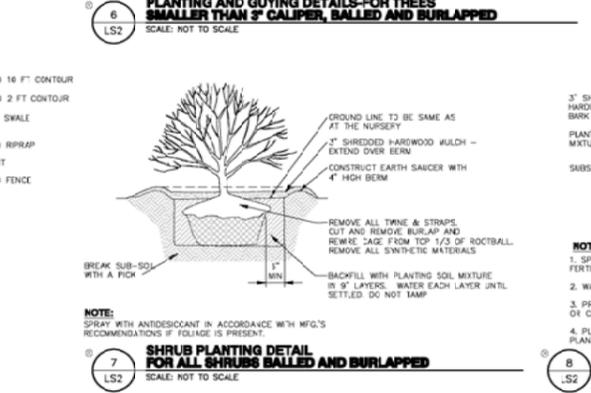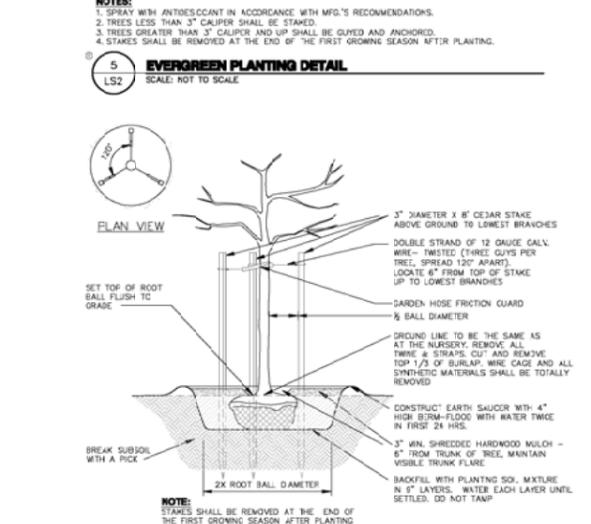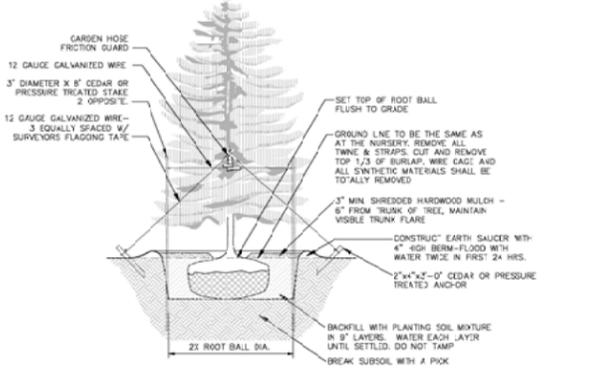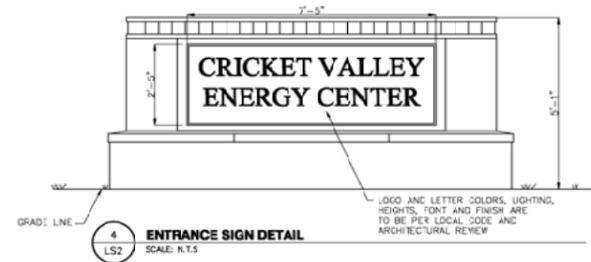

**PLANT SCHEDULE:**

SYM	QTY	BOTANICAL NAME	COMMON NAME	SIZE	COND	SPACING	REMARKS
<b>DECIDUOUS TREES</b>							
D11		ACER RUBRUM 'AUTUMN BLAZE'	RED MAPLE	2" CAL	B&B	AS SHOWN	
D12		QUERCUS RUBRA	RED OAK	2" CAL	B&B	AS SHOWN	
D13		QUERCUS BICOLOR	SWAMP WHITE OAK	2" CAL	B&B	AS SHOWN	
D14		ULMUS AMERICANA	NEW AMERICAN ELM	2" CAL	B&B	AS SHOWN	
<b>ORNAMENTAL TREES</b>							
O11		AMELANCHIER X GRANDIFLORA 'AUTUMN BRILLIANCE'	AUTUMN SERICOBERRY	2" CAL	B&B	AS SHOWN	
O12		CERCIS CANADENSIS	EASTERN REDBUD	2" CAL	B&B	AS SHOWN	FALL DIGGING HAZARD
O13		PRUNUS AMERICANA	WILD PLUM	2" CAL	B&B	AS SHOWN	
O14		PRUNUS VIRGINIANA	CHERRYBERRY	2" CAL	B&B	AS SHOWN	
<b>EVERGREEN TREES</b>							
E11		ABIES BALSAMICA	BALSAM FIR	8-10' HGT	B&B	AS SHOWN	
E12		PICEA GLAUCA	WHITE SPRUCE	8-10' HGT	B&B	AS SHOWN	
E13		PINUS RIGIDA	PITCH PINE	8-10' HGT	B&B	AS SHOWN	
E14		PINUS STROBUS	WHITE PINE	8-10' HGT	B&B	AS SHOWN	
<b>DECIDUOUS SHRUBS</b>							
D51		CORNUS SERICEA	RED-OSIER DOGWOOD	3" HGT	B&B	AS SHOWN	
D52		ILEX VERTICILLATA	WINTERBERRY	3" HGT	B&B	AS SHOWN	
D53		SPIREA ALBA	MEADOWSWEET	18" HGT	B&B	AS SHOWN	
D54		VIORNIUM ACERIFOLIUM	MAPLELEAF VIORNIUM	3" HGT	B&B	AS SHOWN	
<b>EVERGREEN SHRUBS</b>							
E51		CEPHALANTHUS SCODENTALS	COMMON BU'TONBUSH	18" HGT	B&B	AS SHOWN	
E52		ILEX GLABRA	INKBERRY	18" HGT	B&B	AS SHOWN	
E53		JUNIPERUS COMMUNIS	COMMON JUNPER	18" HGT	B&B	AS SHOWN	
E54		RHOODENDRON CANADENSE	RHOODRA	18" HGT	B&B	AS SHOWN	
<b>PERENNIALS/GROUND COVERS</b>							
P1		ECHINACEA PURPUREA	PURPLE CONE FLOWER	#2 CONT.	B&B	AS SHOWN	
P2		HEUCHERA AMERICANA 'CHOCOLATE VEL'	HEUCHERA 'CHOCOLATE VEL'	#2 CONT.	B&B	AS SHOWN	
GC1		GERANIUM MACULATUM	CRANESBILL GERANIUM	#2 CONT.	B&B	AS SHOWN	
GC2		POLYSTICHUM ACROSTICHODES	CHRISTMAS FERN	#2 CONT.	B&B	AS SHOWN	



ALL RIGHTS RESERVED. COPY OR REPRODUCTION OF THIS PLAN OR ANY PORTION THEREOF IS PROHIBITED WITHOUT THE WRITTEN PERMISSION OF THE DESIGN ENGINEER, SURVEYOR OR ARCHITECT. ALTERATION OF THIS DRAWING, EXCEPT BY A LICENSED P.E. OR LICENSED LANDSCAPE ARCHITECT, IS PROHIBITED. ANY SUCH ALTERATION SHALL BE INDICATED AND BEAR THE APPROPRIATE SEAL, SIGNATURE AND DATE OF ALTERATION.

**THE CHAZEN COMPANIES**  
Engineers/Surveyors  
Planners  
Environmental Scientists  
Landscape Architects

**CHAZEN ENGINEERING, LAND SURVEYING & LANDSCAPE ARCHITECTURE CO., P.C.**  
Office Locations:  
Buffalo County Office: 2 E. 1st Street, Buffalo, NY 14203, Phone: (418) 454-3581  
Orleans County Office: 100 Main Street, Orleans, NY 14550, Phone: (315) 273-0251  
North Country Office: 500 Dan Street, Champlain, NY 12019, Phone: (518) 812-0513

REV	DATE	PER CLIENT COMMENTS	DESCRIPTION
1	8/8/20		

**CRICKET VALLEY ENERGY**  
**CONCEPTUAL LANDSCAPE PLAN ENLARGEMENT PLANS AND DETAILS**  
TOWN OF DOVER, DUTCHESS COUNTY, NEW YORK

Drawn: SFS	Checked: CH
Date: 7/23/10	Scale: AS SHOWN
Project No: 31001.00	Sheet No: LS2

ISSUED FOR SEQRA APPROVAL